


w:\cdnsra\phase2\TRS\revised station 06_26_03\from Newark\Figure-4.5_2mod.dgn

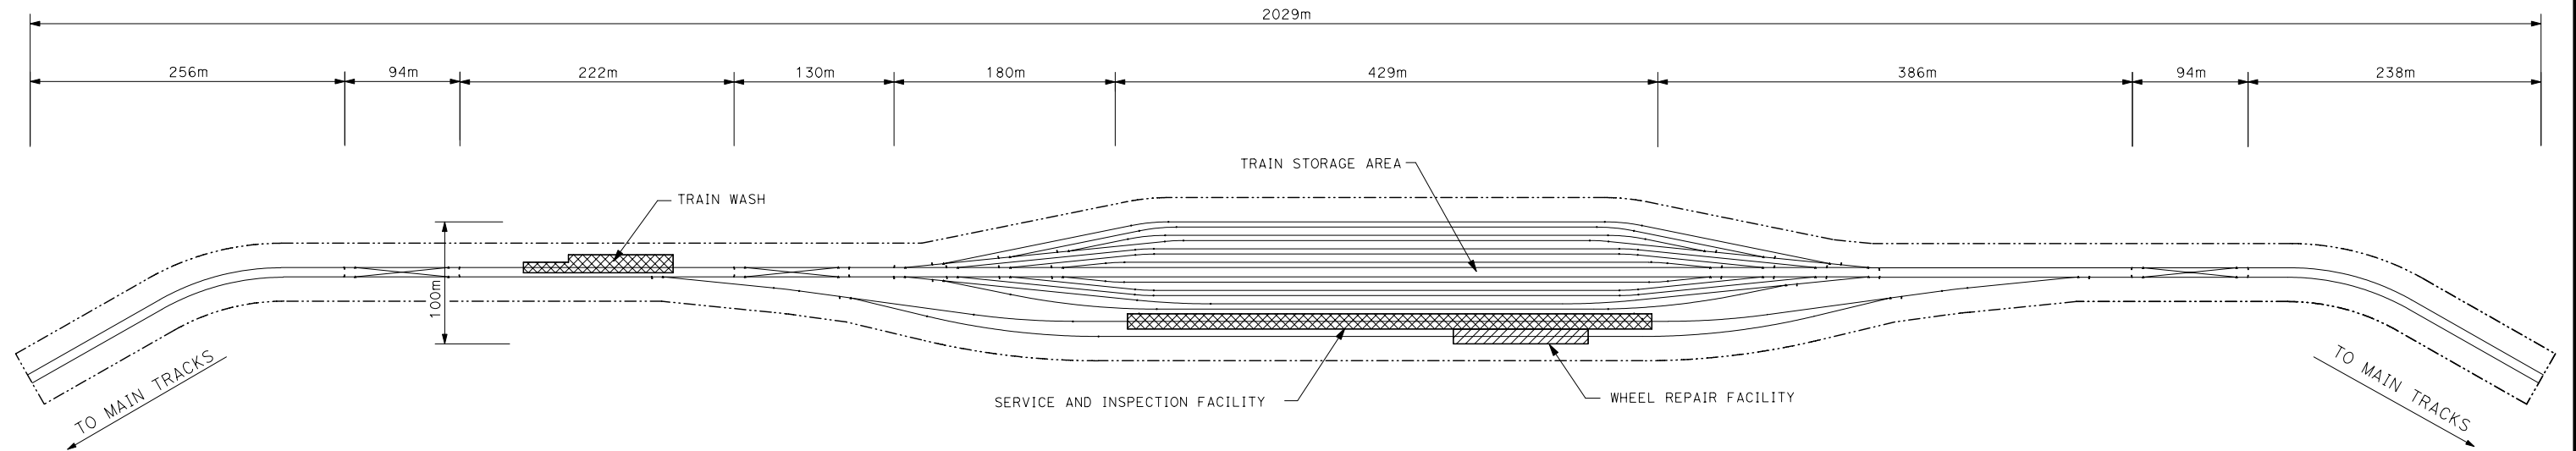

TOTAL AREA= 13.1 HECTARES (32.4 ACRES)

NOTES: LOCATION

1. WEST OF WHERE HIGHWAY 165
INTERSECTS WITH HENRY MILLER AVE.
AND PARALLEL WITH HENRY MILLER AVE.

REFERENCE DRAWINGS				REVISIONS			
NUMBER	Rev	DESCRIPTION	No	DATE	BY	DESCRIPTION	




**PARSONS
BRINCKERHOFF**

TWO GATEWAY CENTER, NEWARK, NJ 07102
TEL: 973-645-1400 FAX: 973-648-0888

DESIGNED	_____	DATE	_____
DRAWN	_____	DATE	_____
CHECKED	_____	DATE	_____
APPROVED	_____	DATE	_____
SCALE		N.T.S.	


STORAGE YARD AND MAINTENANCE
FACILITY CONCEPT PLAN
LOS BANOS
TO SUPPORT THE SAN FRANCISCO
PENINSULA HSR SERVICE

DRAWING NO.
FIGURE 4.5-2A

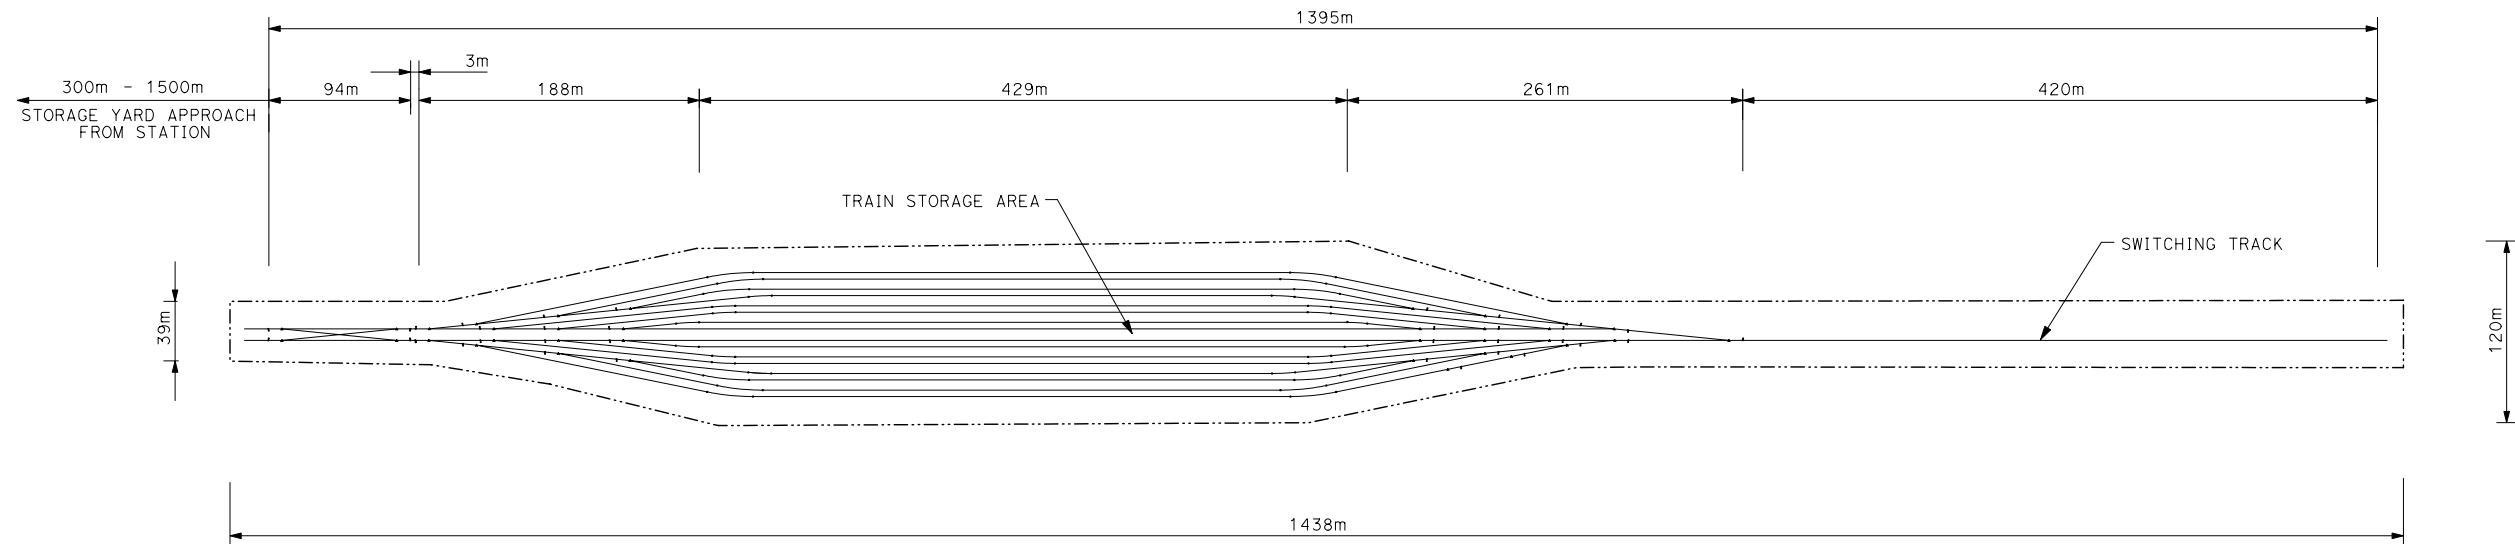

WIDE CONFIGURATION

TOTAL AREA = 10.5 HECTARES (26.0 ACRES)

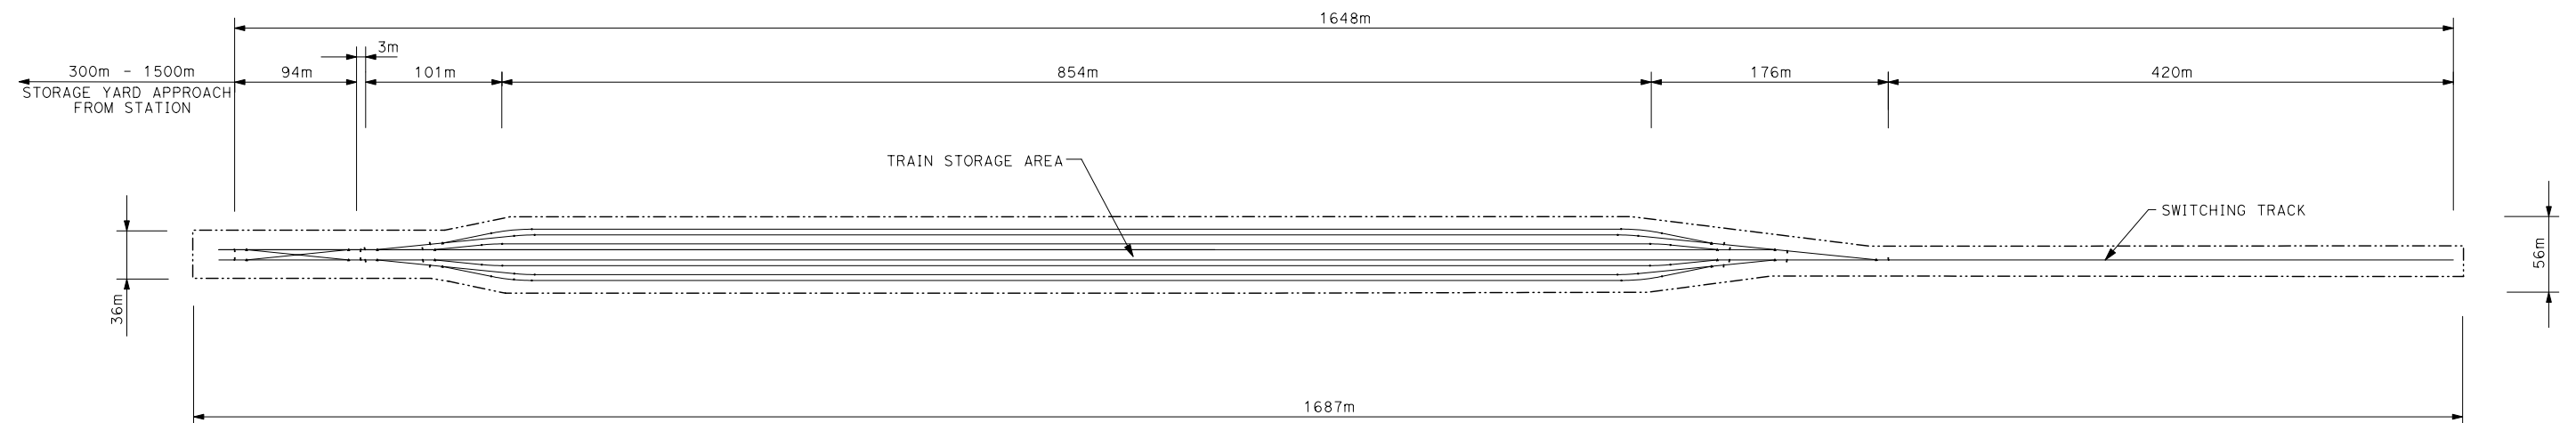

LONG CONFIGURATION

TOTAL AREA = 7.3 HECTARES (18.0 ACRES)

NOTE:

SIZE AND CONFIGURATION OF SAN FRANCISCO STORAGE YARD AND MAINTENANCE FACILITY SUBJECT TO CHANGE PENDING CAPACITY ANALISYS OF SHARED USE CORRIDOR.

w:\cansra\phase2\TRs\sheet\figure-4_5_2.dgn

REFERENCE DRAWINGS			REVISIONS			
NUMBER	Rev	DESCRIPTION	No	DATE	BY	DESCRIPTION



**PARSONS
BRINCKERHOFF**


TWO GATEWAY CENTER, NEWARK, NJ 07102
TEL: 973-645-1400 FAX: 973-648-0888

DESIGNED	_____	DATE	_____
DRAWN	_____	DATE	_____
CHECKED	_____	DATE	_____
APPROVED	_____	DATE	_____
SCALE			
N.T.S.			

STORAGE YARD AND
MAINTENANCE FACILITY
CONCEPT PLAN
SAN FRANCISCO-OAKLAND

DRAWING NO.
FIGURE 4.5-2

w:\cdnsra\phase2\TRS\revised station 06_26_03\from Newark\Figure-4_5_1mod.dgn

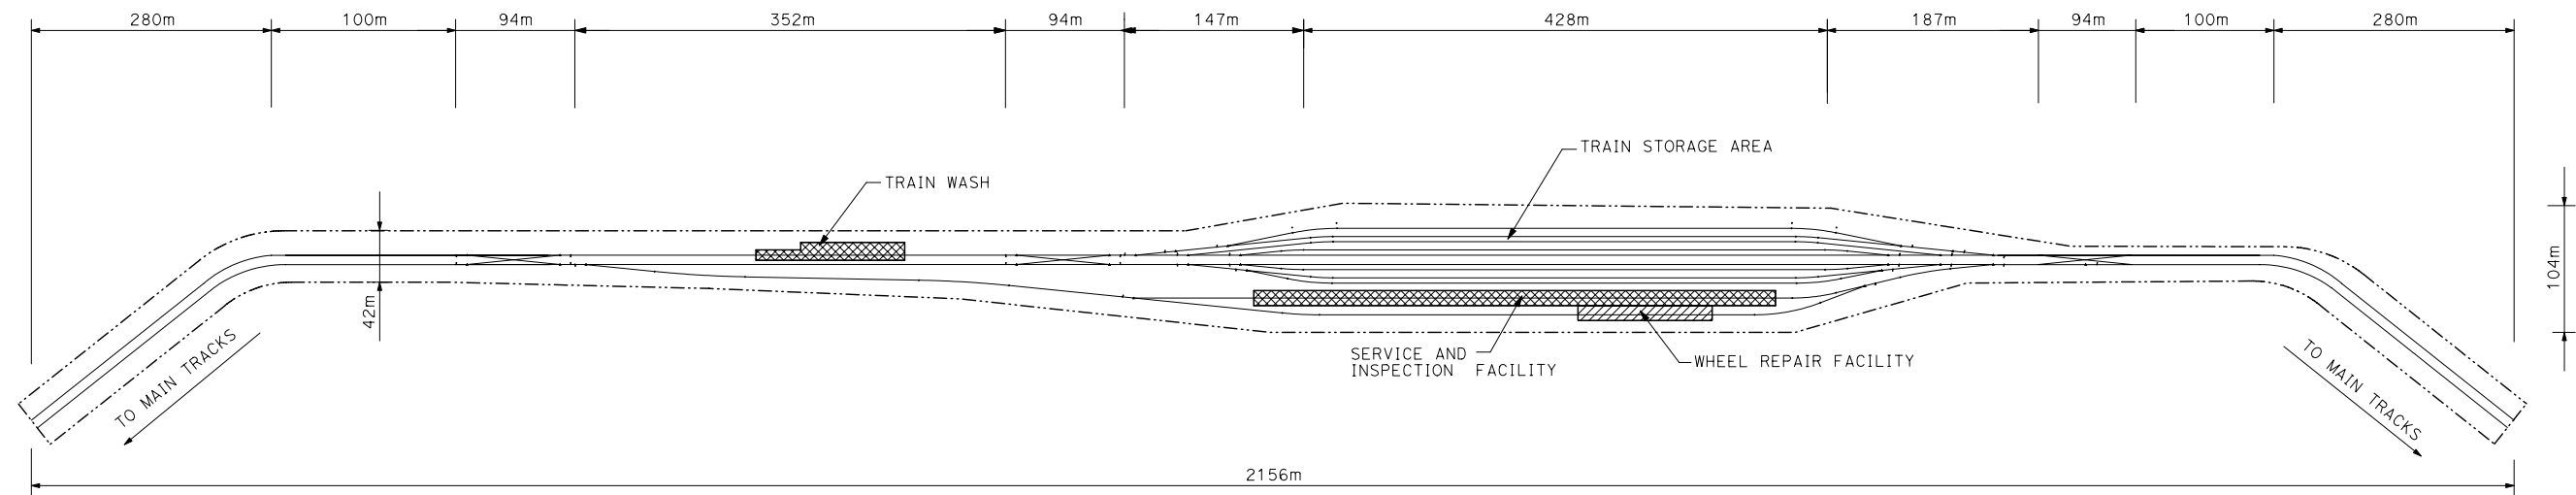

WIDE CONFIGURATION

TOTAL AREA= 13.4 HECTARES (34.1 ACRES)

NOTES: LOCATION

- 1. SOUTH OF ALPINE AVE.
- 2. NORTH OF ELDER CREEK RD.
- 3. EAST OF POWER INN RD.
- 4. WEST FLORIN PERKINS
- 5. PARALLEL TO THE UPRR MAIN TRACK ALIGNMENT

REFERENCE DRAWINGS				REVISIONS			
NUMBER	Rev	DESCRIPTION	No	DATE	BY	DESCRIPTION	


PB
100 YEARS

**PARSONS
BRINCKERHOFF**
TWO GATEWAY CENTER, NEWARK, NJ 07102
TEL: 973-645-1400 FAX: 973-648-0888

DESIGNED	_____	DATE	_____
DRAWN	_____	DATE	_____
CHECKED	_____	DATE	_____
APPROVED	_____	DATE	_____
SCALE		N.T.S.	


STORAGE YARD AND
MAINTENANCE FACILITY
CONCEPT PLAN
TO SUPPORT SACRAMENTO

DRAWING NO.	FIGURE 4.5-1A

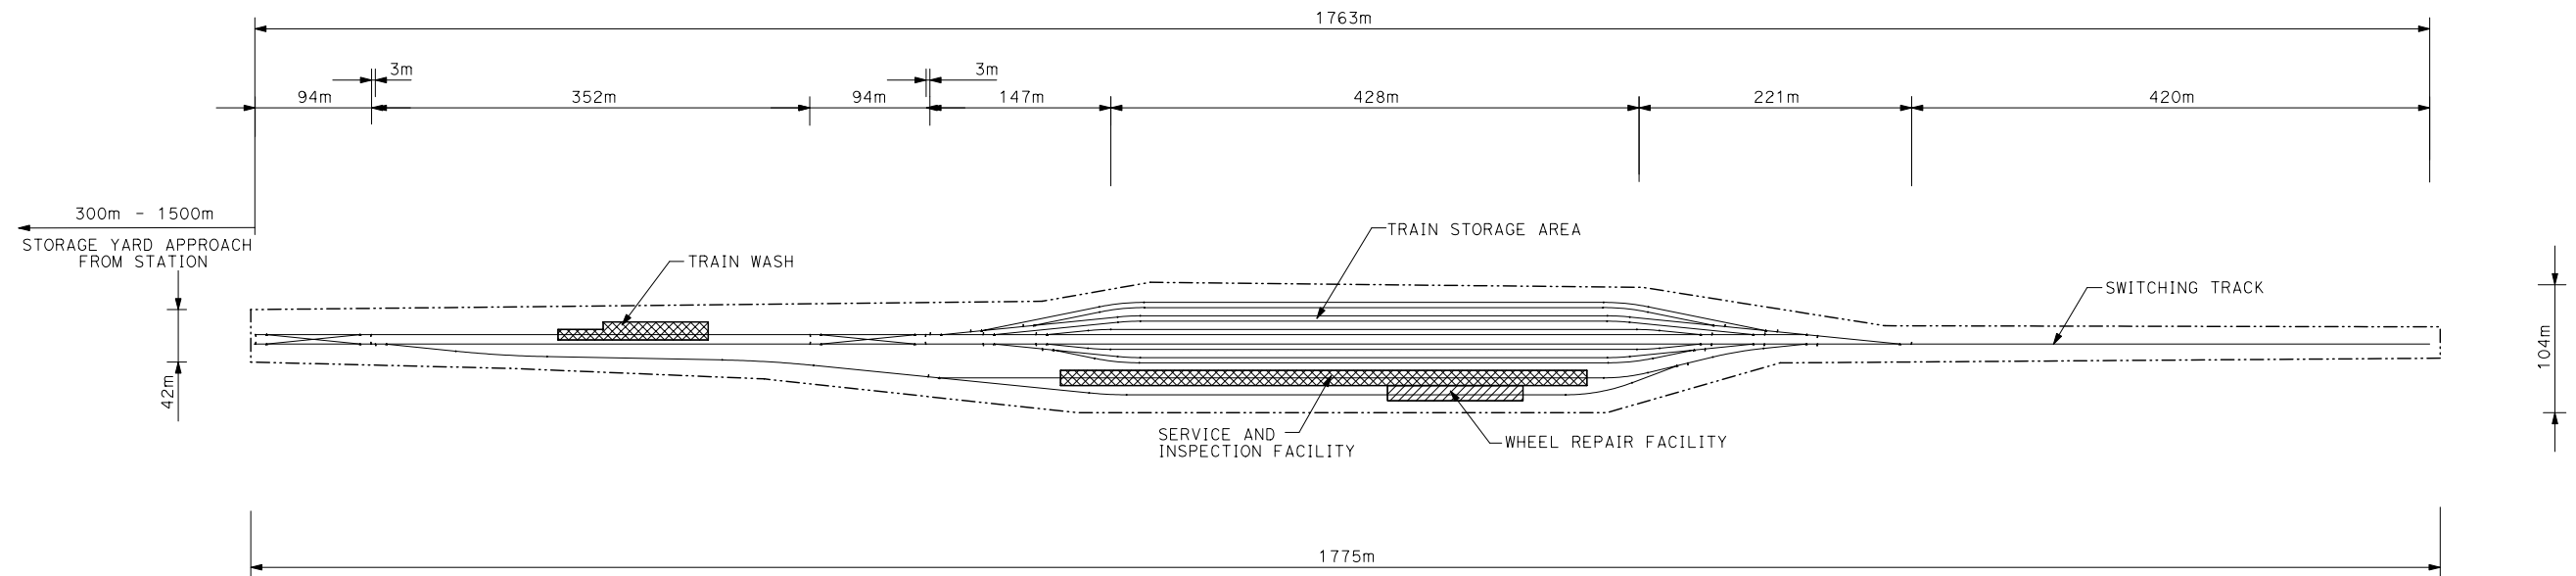

WIDE CONFIGURATION

TOTAL AREA = 11.1 HECTARES (27.4 ACRES)

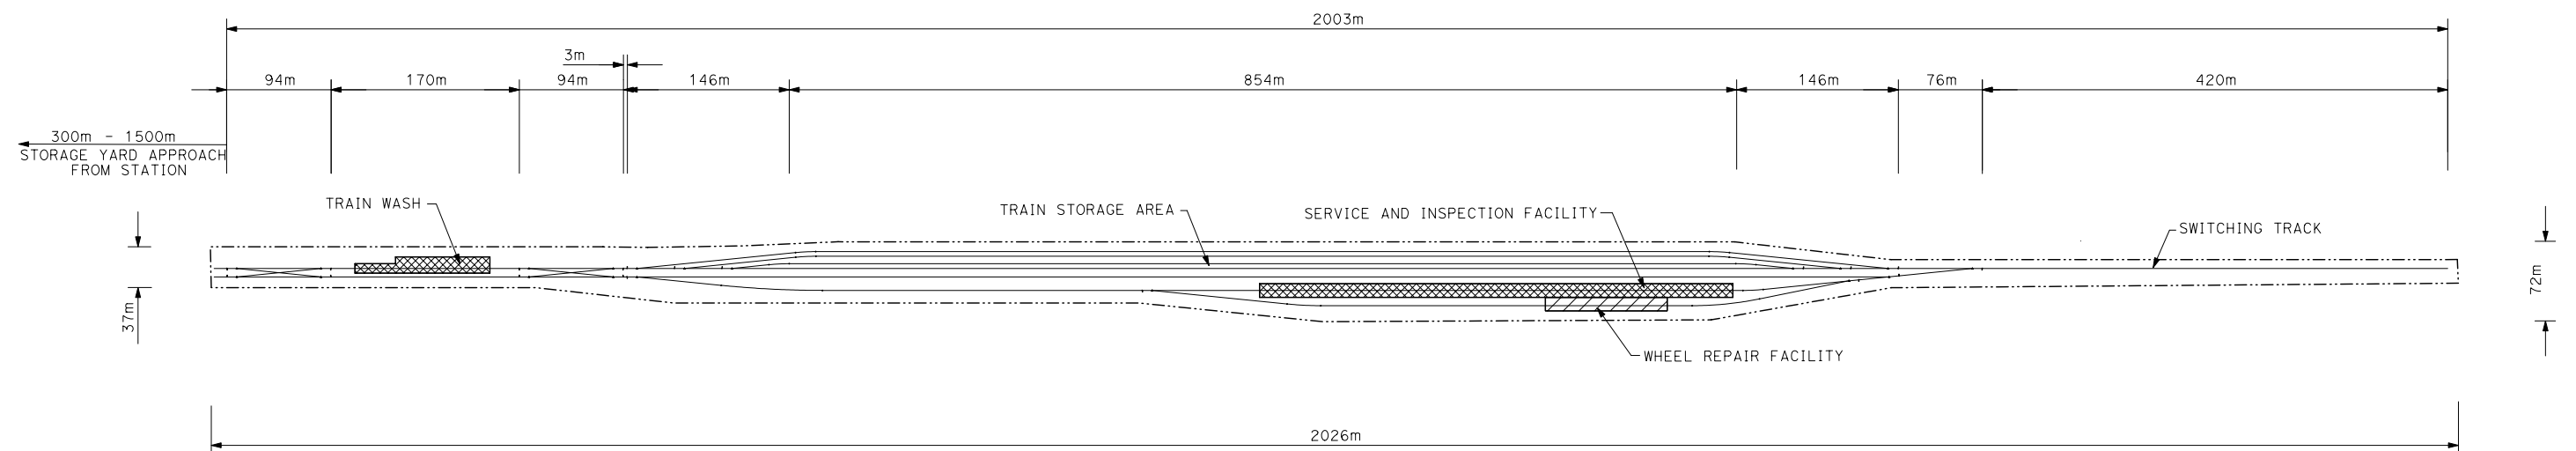

LONG CONFIGURATION

TOTAL AREA= 9.4 HECTARES (23.3 ACRES)

w:\cansra\phase2\TRs\sheet\figure-4_5_1.dgn

REFERENCE DRAWINGS			REVISIONS			
NUMBER	Rev	DESCRIPTION	No	DATE	BY	DESCRIPTION


PB **PARSONS BRINCKERHOFF**
 100 YEARS
 TWO GATEWAY CENTER, NEWARK, NJ 07102
 TEL: 973-645-1400 FAX: 973-648-0888

DESIGNED	_____	DATE	_____
DRAWN	_____	DATE	_____
CHECKED	_____	DATE	_____
APPROVED	_____	DATE	_____
SCALE			
N.T.S.			

STORAGE YARD AND
MAINTENANCE FACILITY
CONCEPT PLAN
SACRAMENTO

DRAWING NO.
FIGURE 4.5-1

w:\cansra\phase2\TRs\sheet\figure-4_4_7.dgn

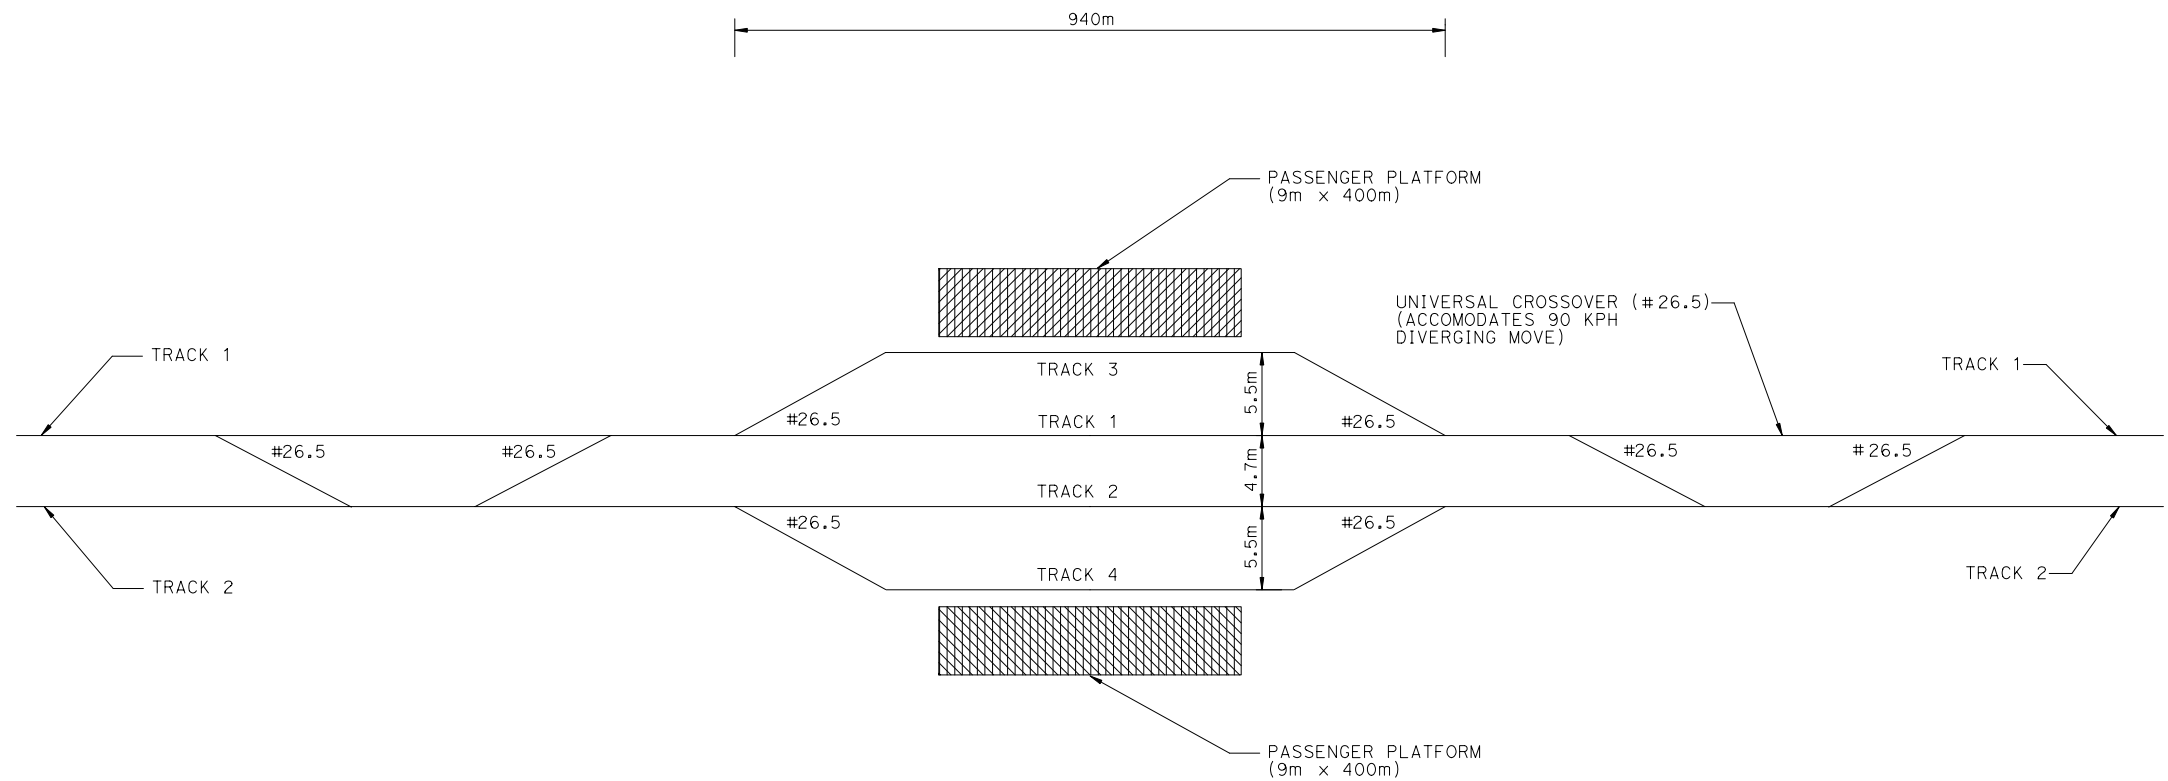

TOTAL AREA = 3.8 HECTARES (9.4 ACRES)

REFERENCE DRAWINGS				REVISIONS			
NUMBER	Rev	DESCRIPTION	No	DATE	BY	DESCRIPTION	

PB

100 YEARS

PARSONS
BRINCKERHOFF

TWO GATEWAY CENTER, NEWARK, NJ 07102
TEL: 973-645-1400 FAX: 973-648-0888


DESIGNED		DATE
DRAWN		DATE
CHECKED		DATE
APPROVED		DATE
SCALE		
N.T.S.		

INTERMEDIATE STATION
CONFIGURATION

90 KPH OPTION

DRAWING NO.
FIGURE 4.4-7

w:\cansra\phase2\TRs\sheet\figure-4_4_6.dgn

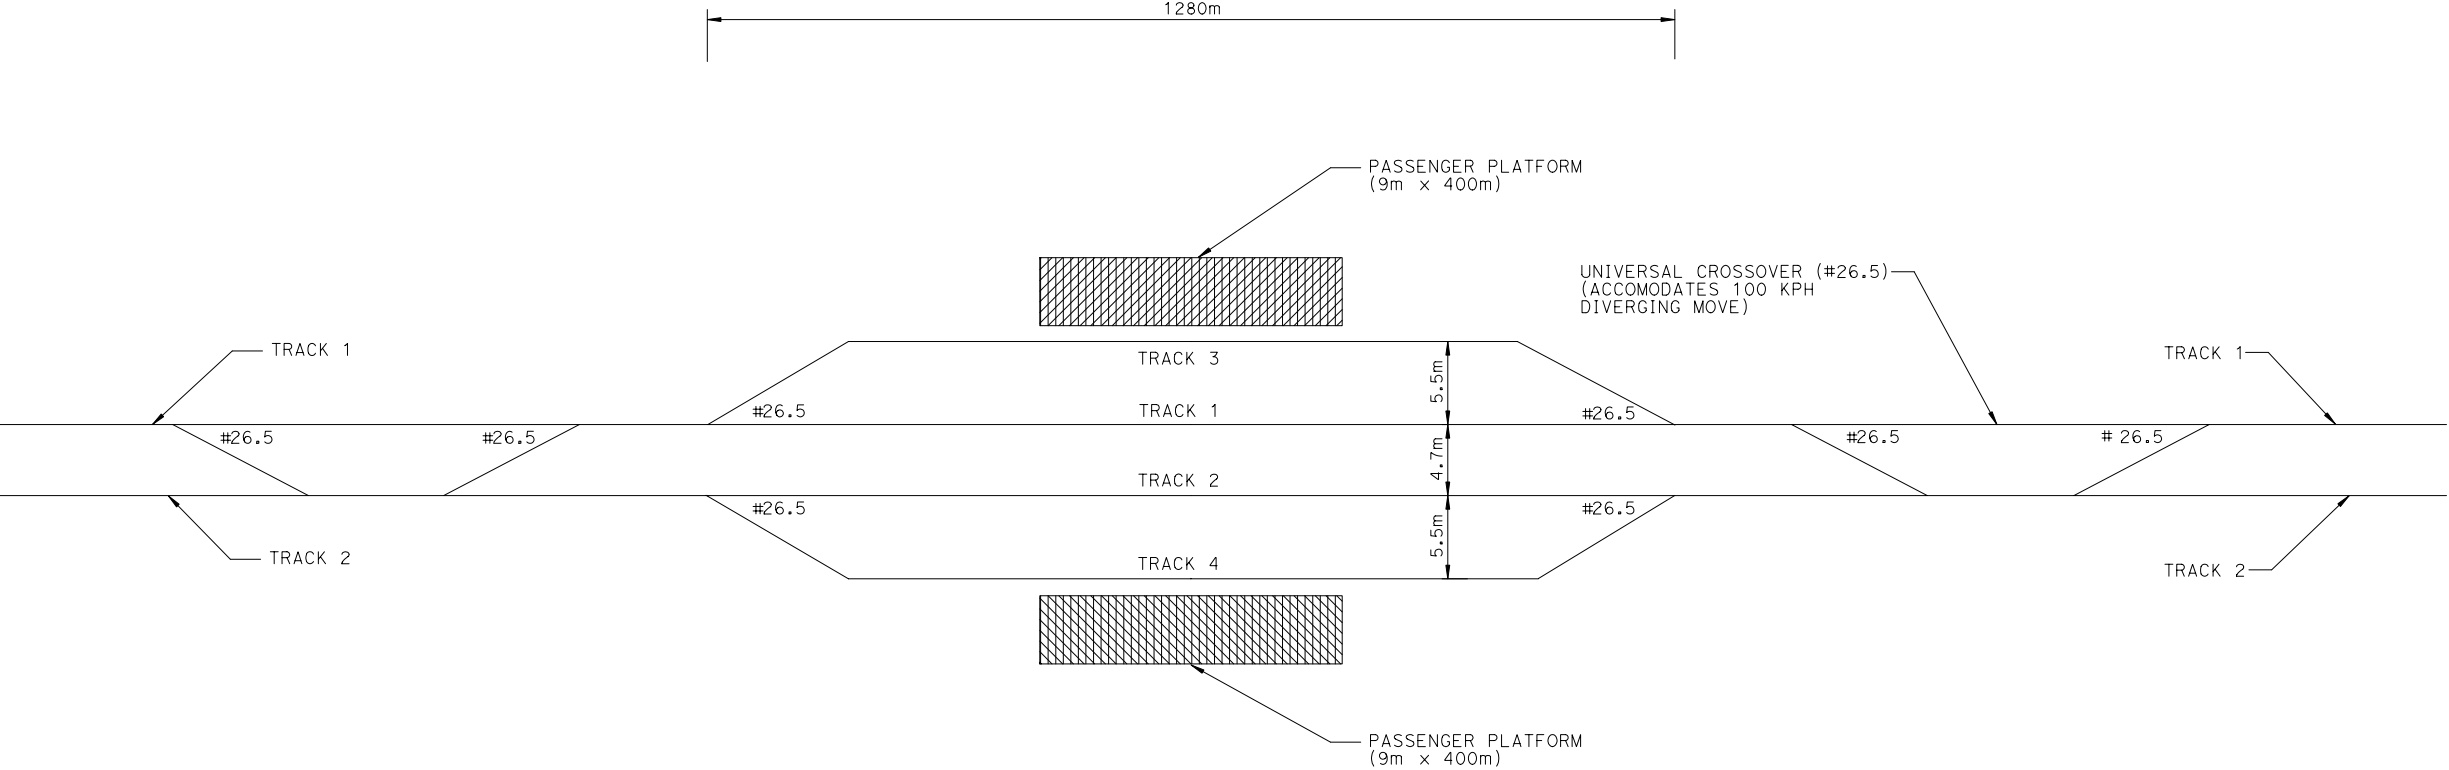

TOTAL AREA = 5.2 HECTARES (12.8 ACRES)

REFERENCE DRAWINGS				REVISIONS			
NUMBER	Rev	DESCRIPTION	No	DATE	BY	DESCRIPTION	

PB

100 YEARS

PARSONS
BRINCKERHOFF

TWO GATEWAY CENTER, NEWARK, NJ 07102
TEL: 973-645-1400 FAX: 973-648-0888


DESIGNED		DATE
DRAWN		DATE
CHECKED		DATE
APPROVED		DATE
SCALE		
N.T.S.		

INTERMEDIATE STATION
CONFIGURATION

100 KPH OPTION

DRAWING NO.
FIGURE 4.4-6


w:\cansra\phase2\TRs\sheet\figure-4_4_5.dgn

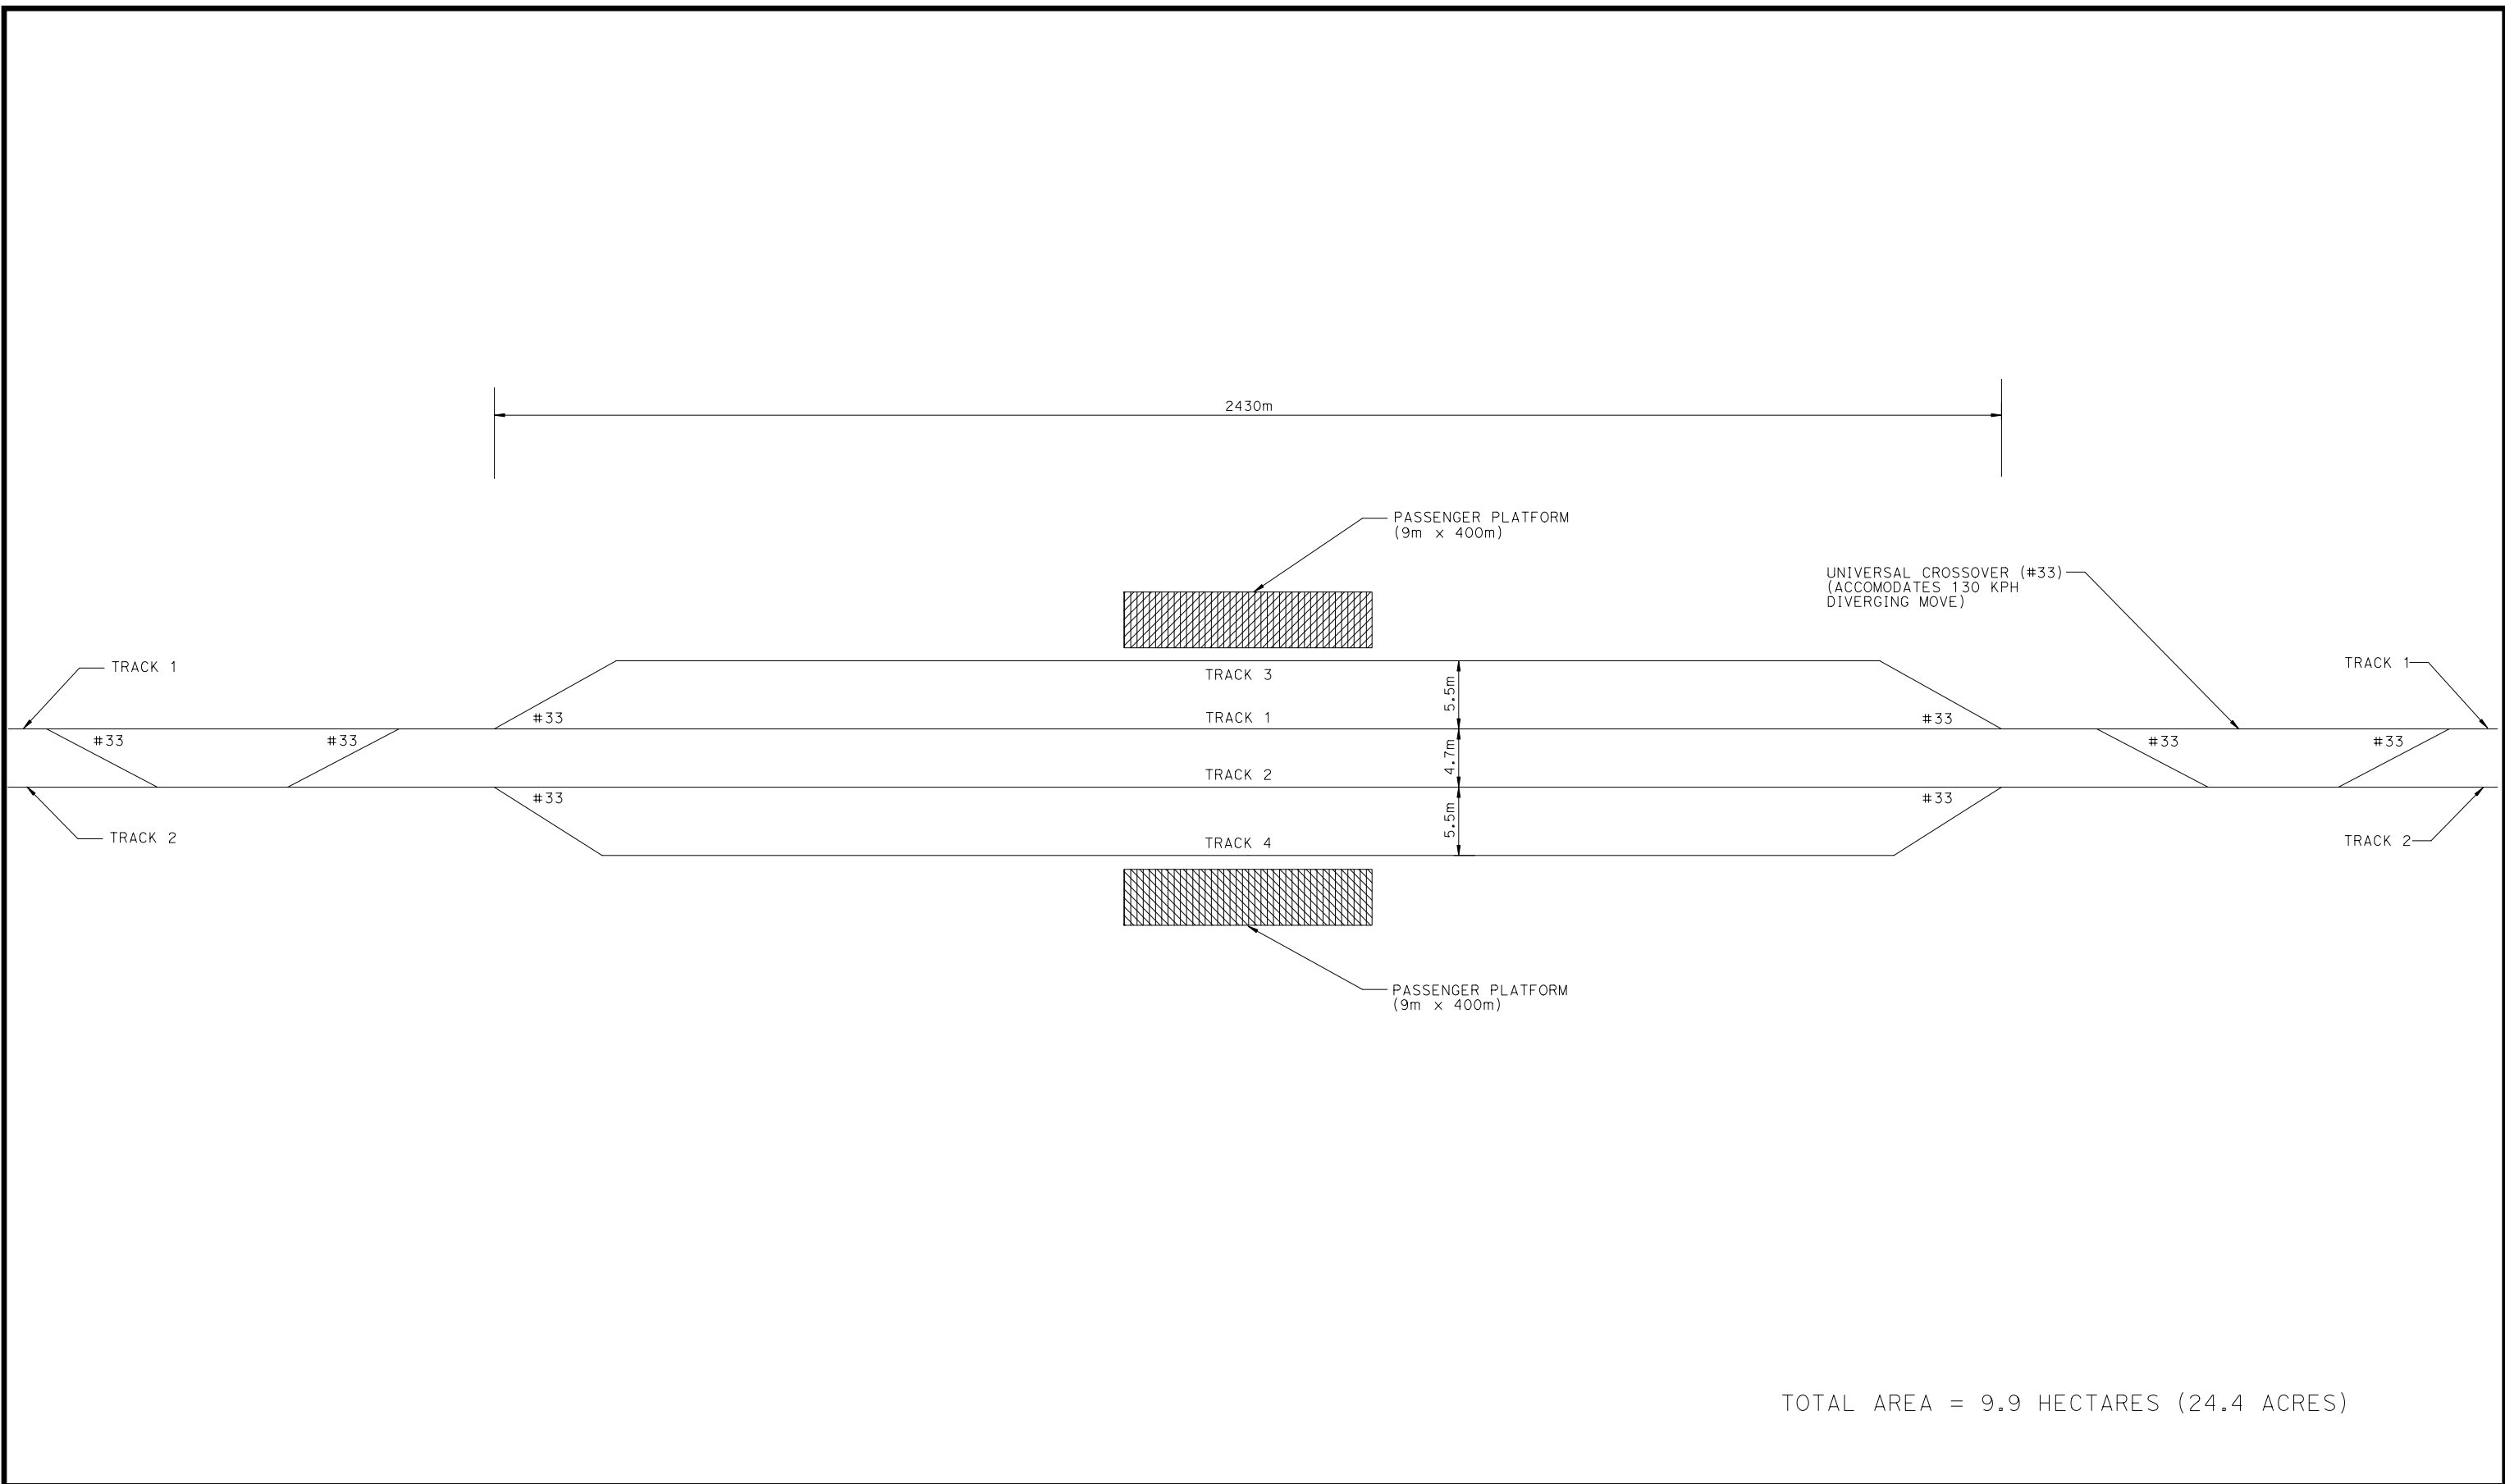

TOTAL AREA = 9.9 HECTARES (24.4 ACRES)

REFERENCE DRAWINGS			REVISIONS				<div><div>PB</div><div>100 YEARS[®]</div></div> <div><div>PARSONS BRINCKERHOFF</div><div>TWO GATEWAY CENTER, NEWARK, NJ 07102 TEL: 973-645-1400 FAX: 973-648-0888</div></div>	DESIGNED _____	DATE _____	INTERMEDIATE STATION CONFIGURATION	DRAWING NO.
NUMBER	Rev	DESCRIPTION	No	DATE	BY	DESCRIPTION		DRAWN _____	DATE _____		
								CHECKED _____ <th>DATE _____</th>	DATE _____		
								APPROVED _____ <th>DATE _____</th>	DATE _____		
								SCALE		130 KPH OPTION	
								N.T.S.			

w:\cansra\phase2\TRs\sheet\figure-4_4.dgn

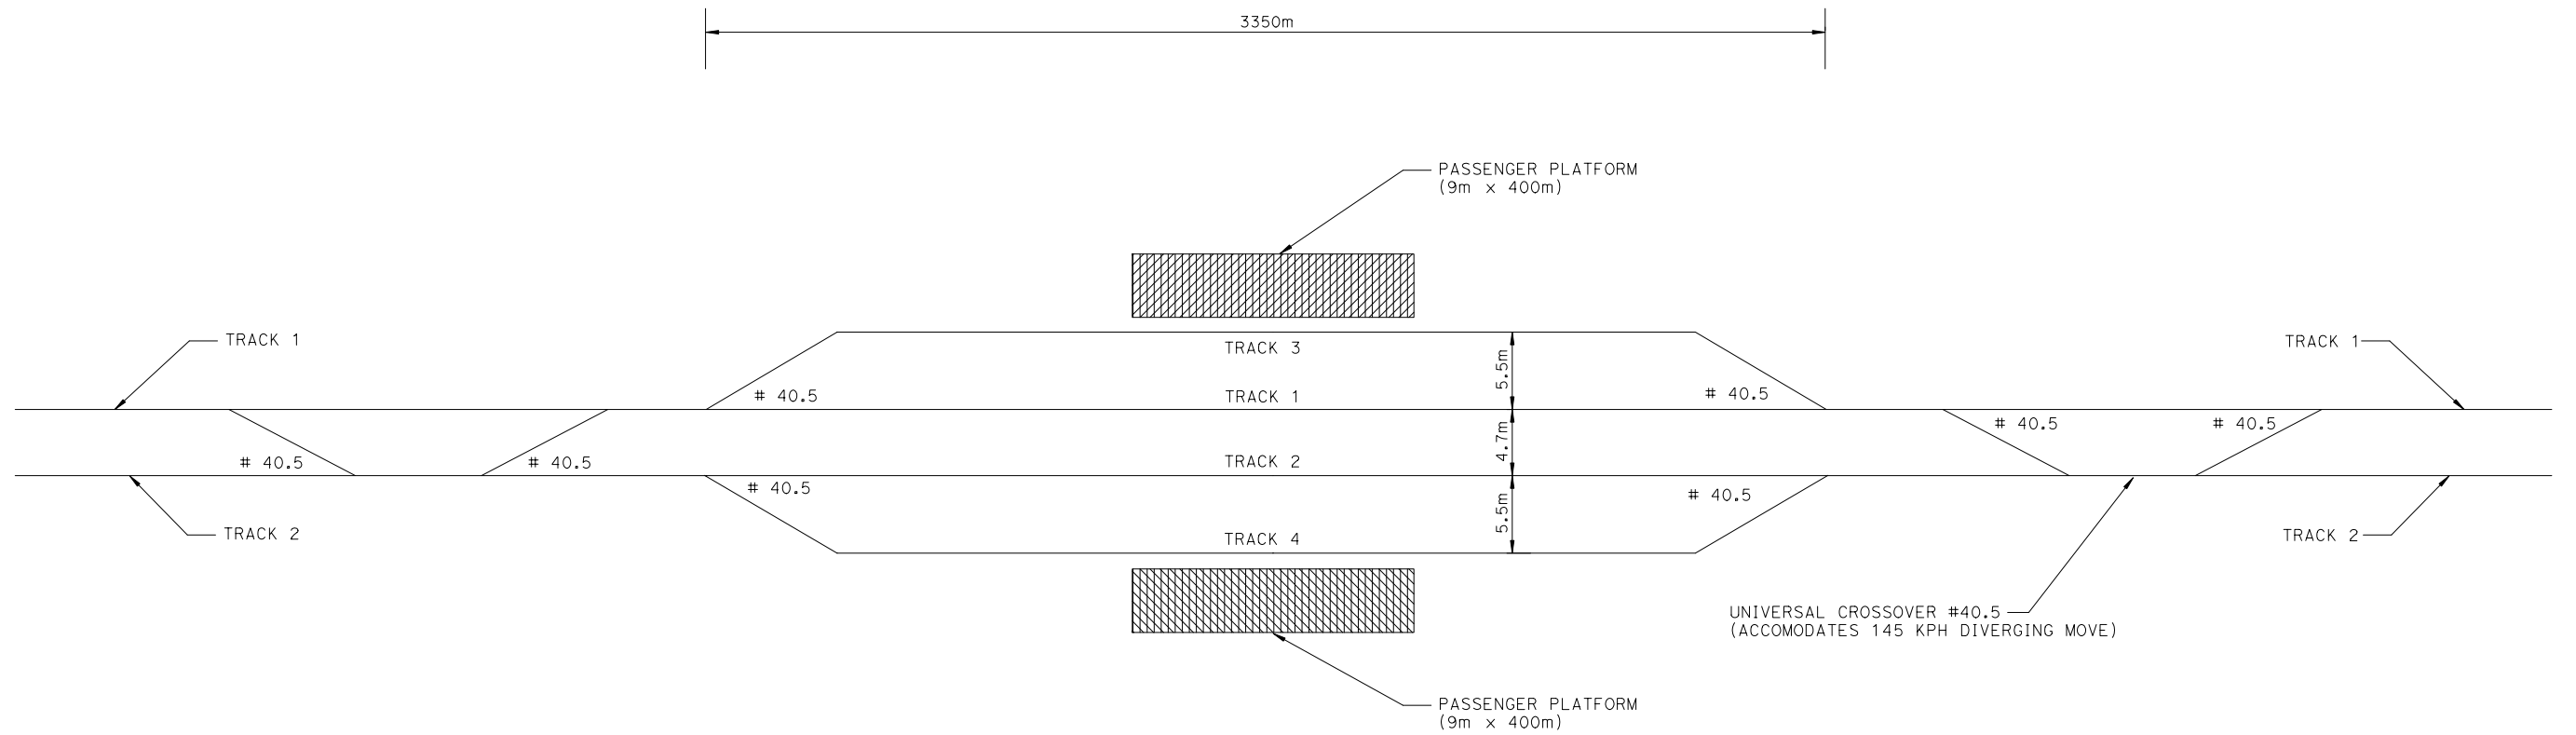

TOTAL AREA = 13.6 HECTARES (33.7 ACRES)

REFERENCE DRAWINGS				REVISIONS			
NUMBER	Rev	DESCRIPTION	No	DATE	BY	DESCRIPTION	



**PARSONS
BRINCKERHOFF**

TWO GATEWAY CENTER, NEWARK, NJ 07102
TEL: 973-645-1400 FAX: 973-648-0888

DESIGNED	_____	DATE	_____
DRAWN	_____	DATE	_____
CHECKED	_____	DATE	_____
APPROVED	_____	DATE	_____
SCALE		N.T.S.	


INTERMEDIATE STATION
CONFIGURATION

145 KPH OPTION

DRAWING NO.

FIGURE 4.4-4

w:\cansra\phase2\TRs\sheet\figure-4_4_3.dgn

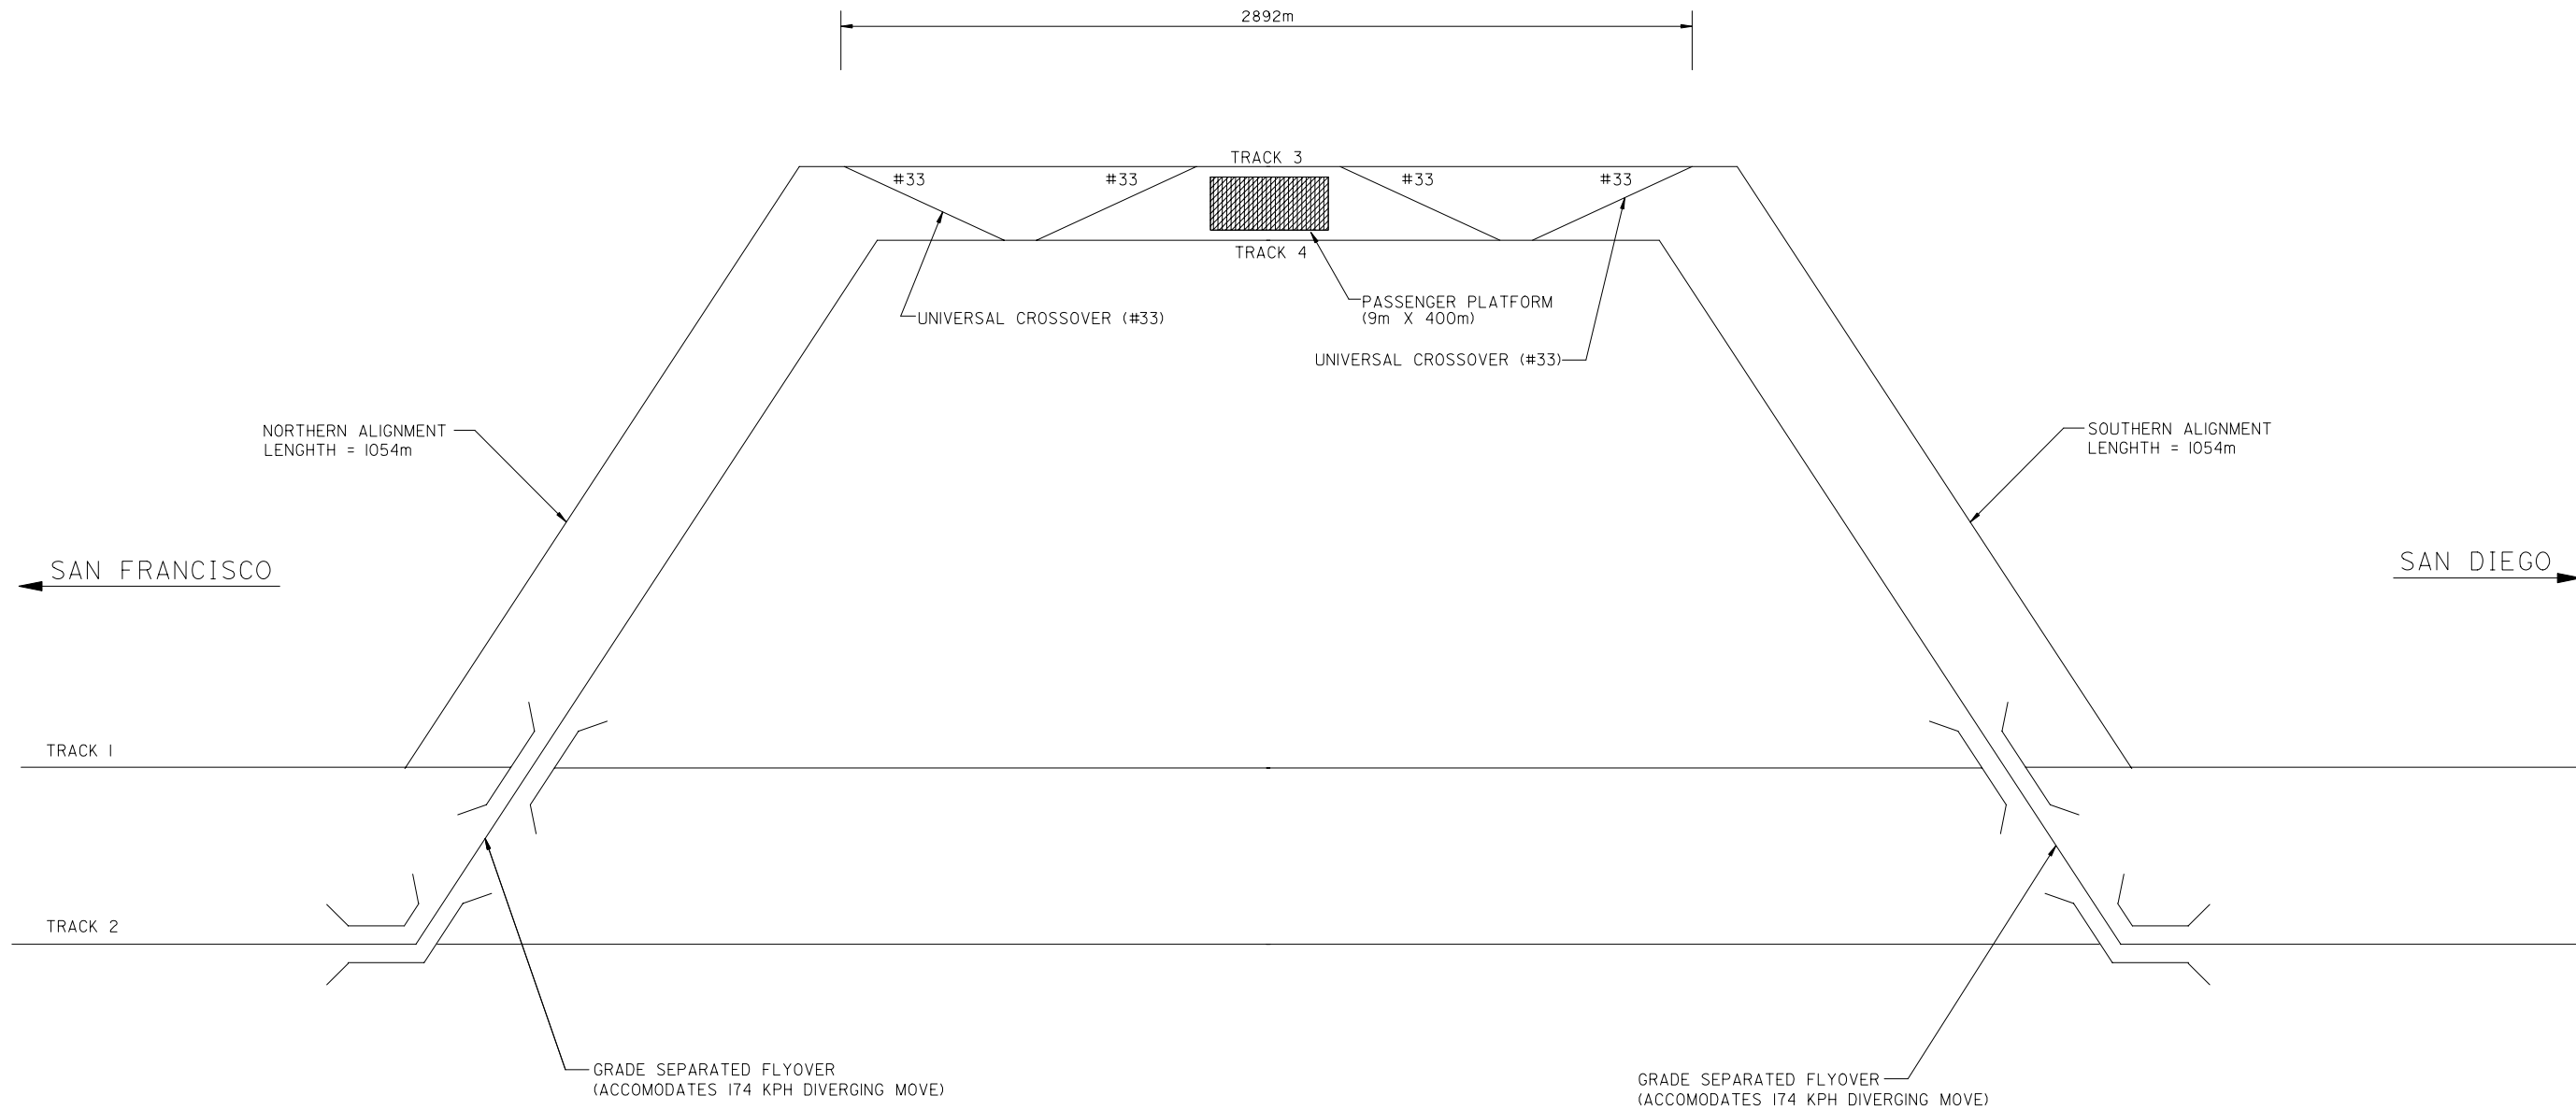

TOTAL AREA = 15.2 HECTARES (37.6 ACRES)

REFERENCE DRAWINGS				REVISIONS			
NUMBER	Rev	DESCRIPTION	No	DATE	BY	DESCRIPTION	



**PARSONS
BRINCKERHOFF**


TWO GATEWAY CENTER, NEWARK, NJ 07102
TEL: 973-645-1400 FAX: 973-648-0888

DESIGNED	_____	DATE	_____
DRAWN	_____	DATE	_____
CHECKED	_____	DATE	_____
APPROVED	_____	DATE	_____
SCALE	N.T.S.		

INTERMEDIATE STATION
"OFF-LINE"
CONFIGURATION

DRAWING NO.
FIGURE 4.4-3

w:\cansra\phase2\TRs\sheet\figure-4_4_2.dgn

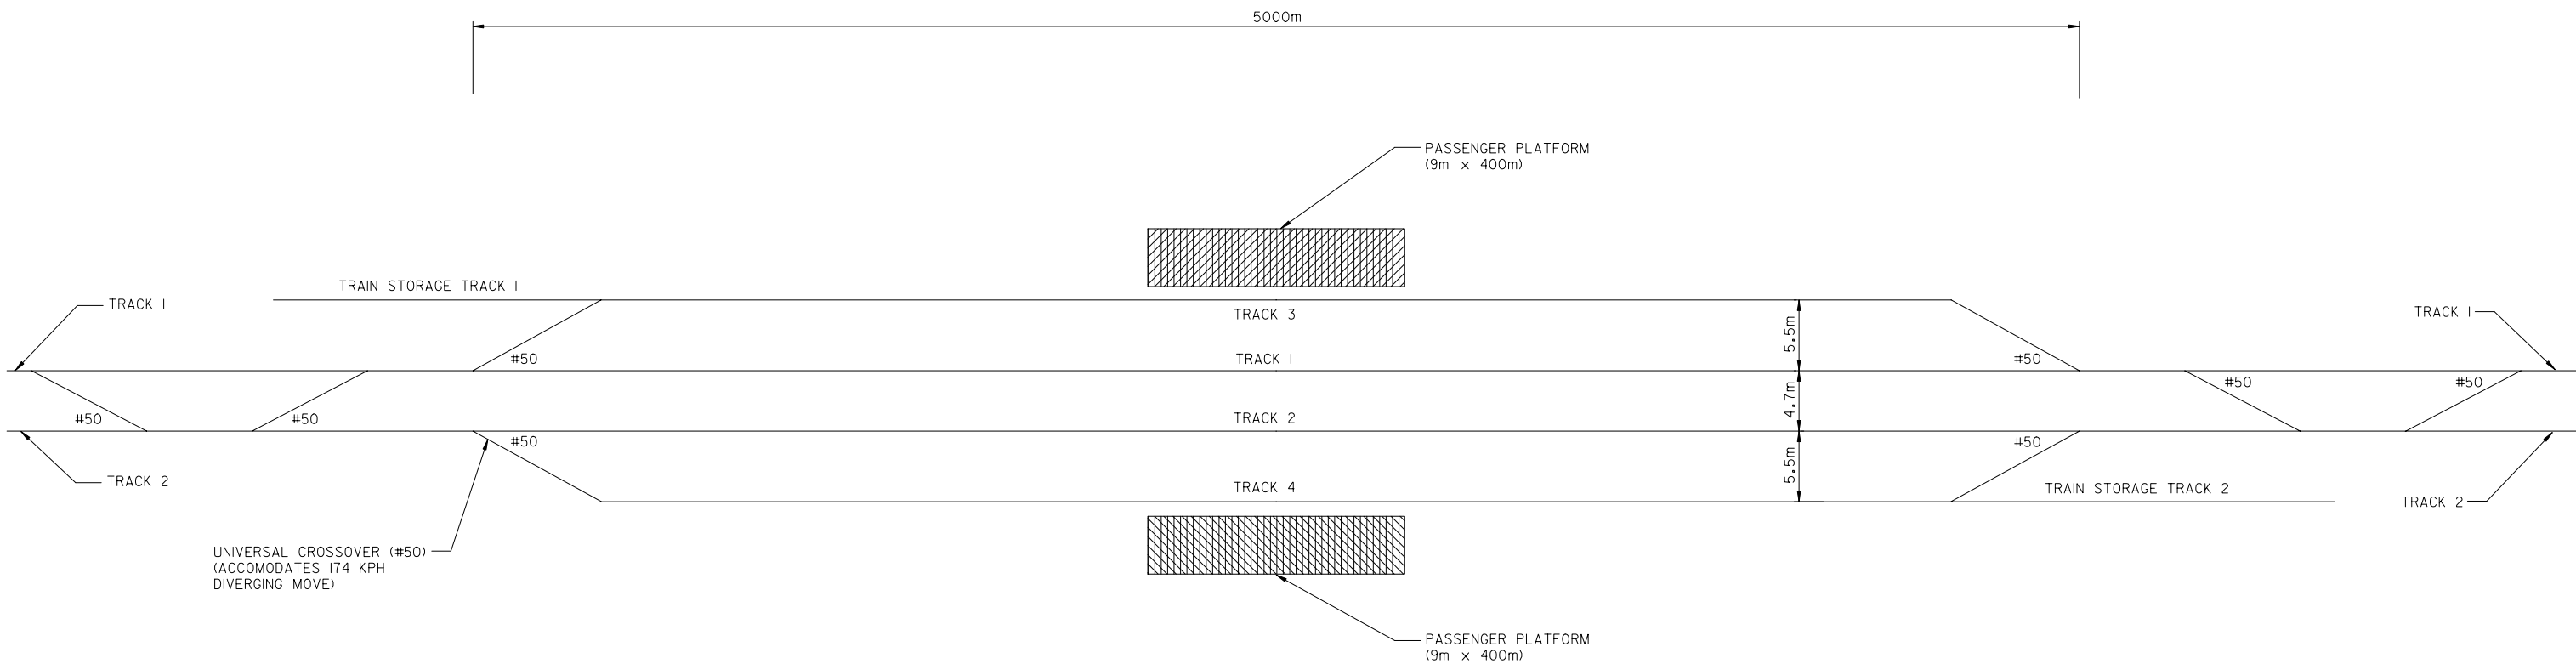

TOTAL AREA = 21.4 HECTARES (52.8 ACRES)

REFERENCE DRAWINGS				REVISIONS			
NUMBER	Rev	DESCRIPTION	No	DATE	BY	DESCRIPTION	



**PARSONS
BRINCKERHOFF**

TWO GATEWAY CENTER, NEWARK, NJ 07102
TEL: 973-645-1400 FAX: 973-648-0888

DESIGNED	_____	DATE	_____
DRAWN	_____	DATE	_____
CHECKED	_____	DATE	_____
APPROVED	_____	DATE	_____
SCALE		N.T.S.	


INTERMEDIATE
STATION CONFIGURATION

BAKERSFIELD AND
FRESNO

DRAWING NO.	FIGURE 4.4-2



w:\cansra\phase2\TRs\sheet\figure-4_3_5.dgn

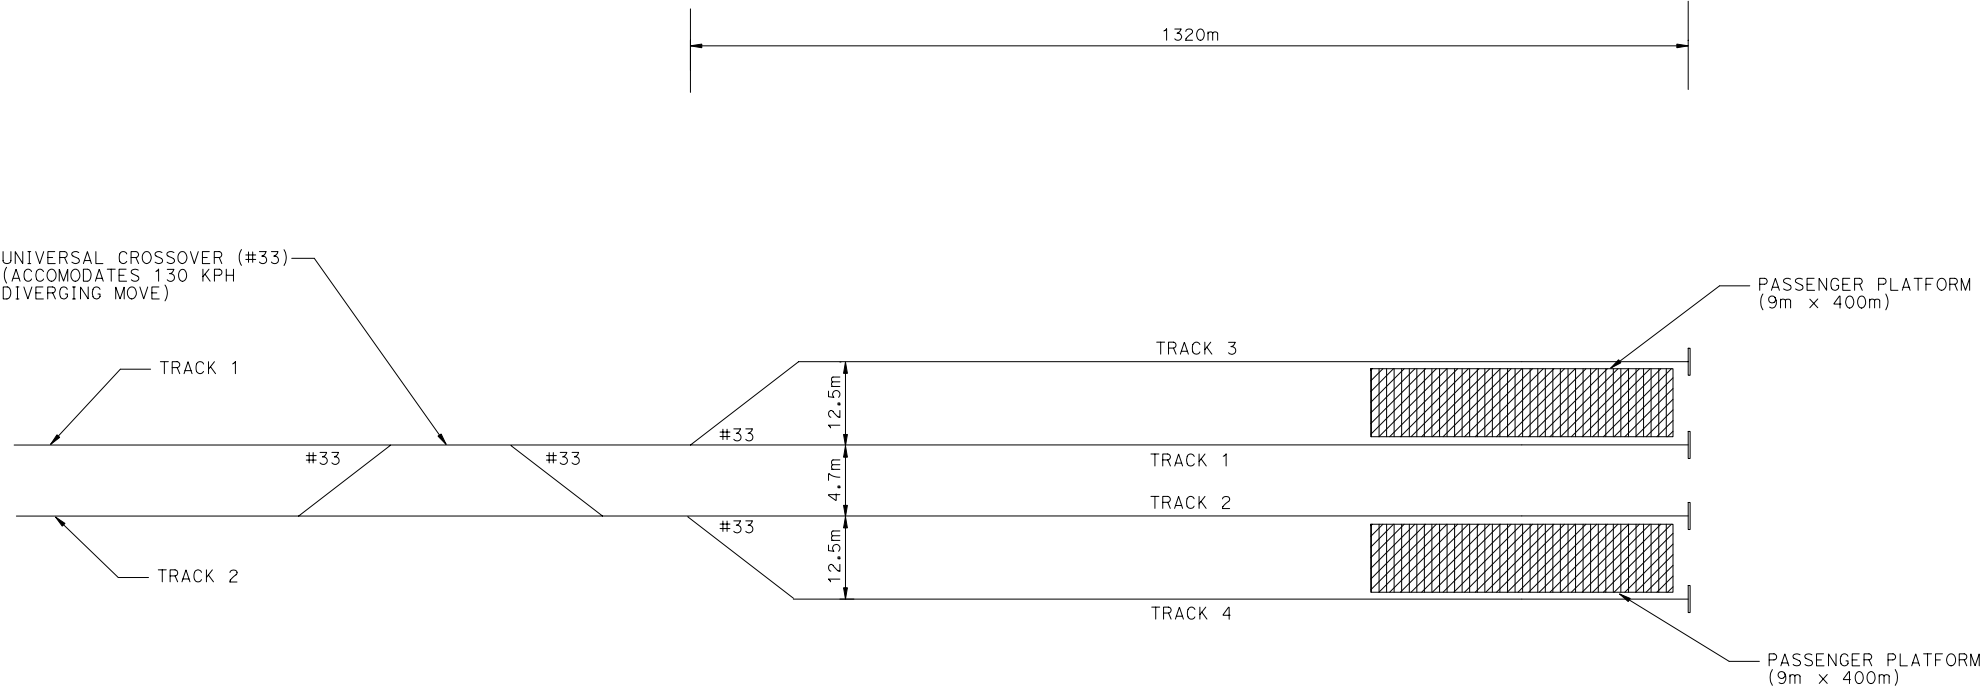

TOTAL AREA = 5.5 HECTARES (13.6 ACRES)

REFERENCE DRAWINGS				REVISIONS			
NUMBER	Rev	DESCRIPTION	No	DATE	BY	DESCRIPTION	

PB

100 YEARS

PARSONS
BRINCKERHOFF


TWO GATEWAY CENTER, NEWARK, NJ 07102
TEL: 973-645-1400 FAX: 973-648-0888

DESIGNED	_____	DATE	_____
DRAWN	_____	DATE	_____
CHECKED	_____	DATE	_____
APPROVED	_____	DATE	_____
SCALE		N.T.S.	

TERMINAL STATION
CONFIGURATION
LOS ANGELES AIRPORT

DRAWING NO.	FIGURE 4.3-5

w:\cansra\phase2\TRS\sheets\figure-4_3_4.dgn

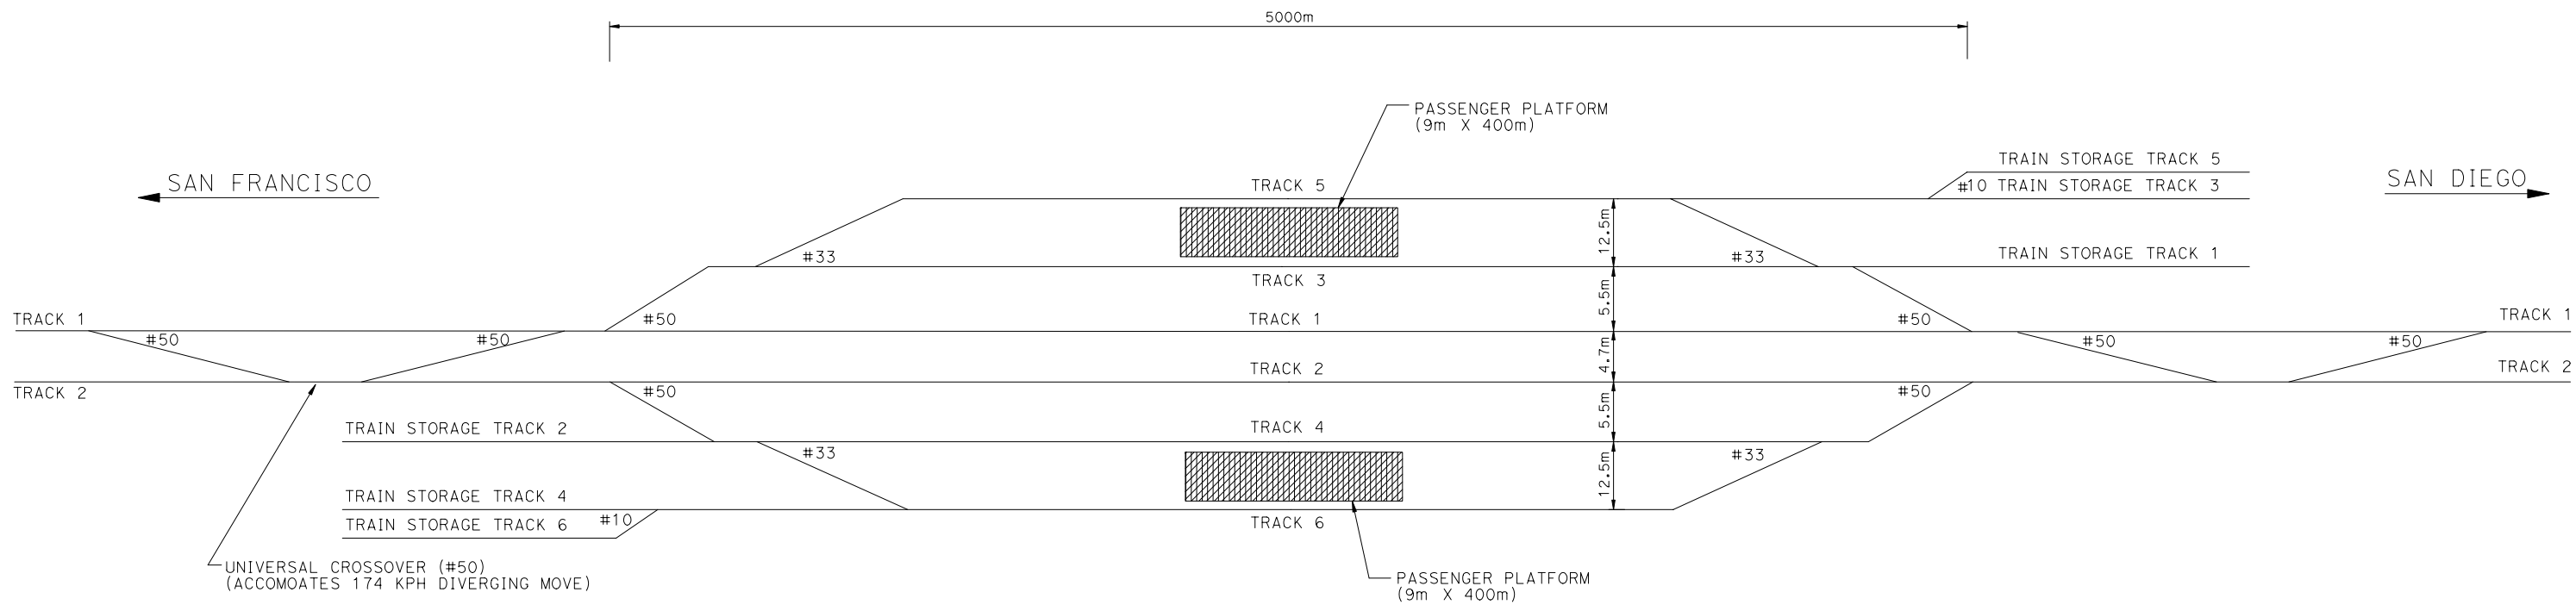

TOTAL AREA = 27 HECTARES (66.7 ACRES)

REFERENCE DRAWINGS			REVISIONS			
NUMBER	Rev	DESCRIPTION	No	DATE	BY	DESCRIPTION



**PARSONS
BRINCKERHOFF**

TWO GATEWAY CENTER, NEWARK, NJ 07102
TEL: 973-645-1400 FAX: 973-648-0888


DESIGNED	_____	DATE	_____
DRAWN	_____	DATE	_____
CHECKED	_____	DATE	_____
APPROVED	_____	DATE	_____
SCALE		N.T.S.	

STATION AND TERMINAL
CONFIGURATION

SAN JOSE WITH
TRAIN STORAGE OPTION

DRAWING NO.
FIGURE 4.3-4

w:\cansra\phase2\TRS\sheet\figure-4_3_3.dgn

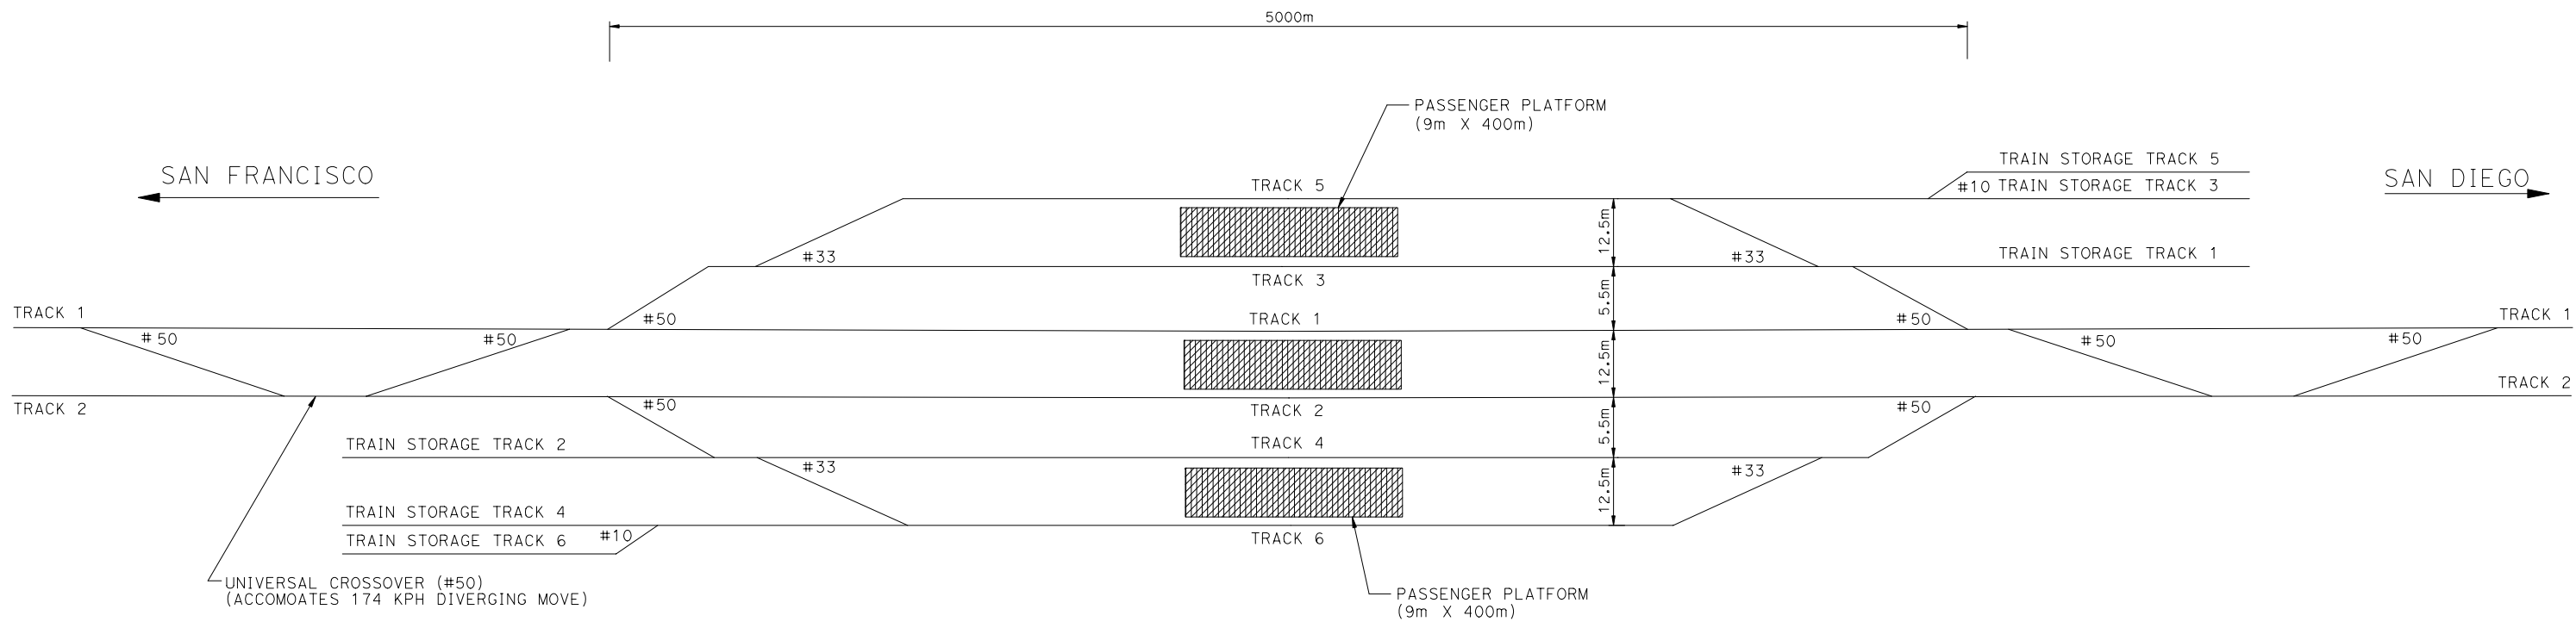

TOTAL AREA = 31.0 HECTARES (76.6 ACRES)

REFERENCE DRAWINGS				REVISIONS			
NUMBER	Rev	DESCRIPTION	No	DATE	BY	DESCRIPTION	

PB

100 YEARS

PARSONS
BRINCKERHOFF

TWO GATEWAY CENTER, NEWARK, NJ 07102
TEL: 973-645-1400 FAX: 973-648-0888


DESIGNED		DATE
DRAWN		DATE
CHECKED		DATE
APPROVED		DATE
SCALE		
N.T.S.		

STATION AND TERMINAL
CONFIGURATION

LOS ANGELES WITH
TRAIN STORAGE OPTION

DRAWING NO.
FIGURE 4.3-3

w:\cansra\phase2\TRs\sheet\figure-4_3_2.dgn

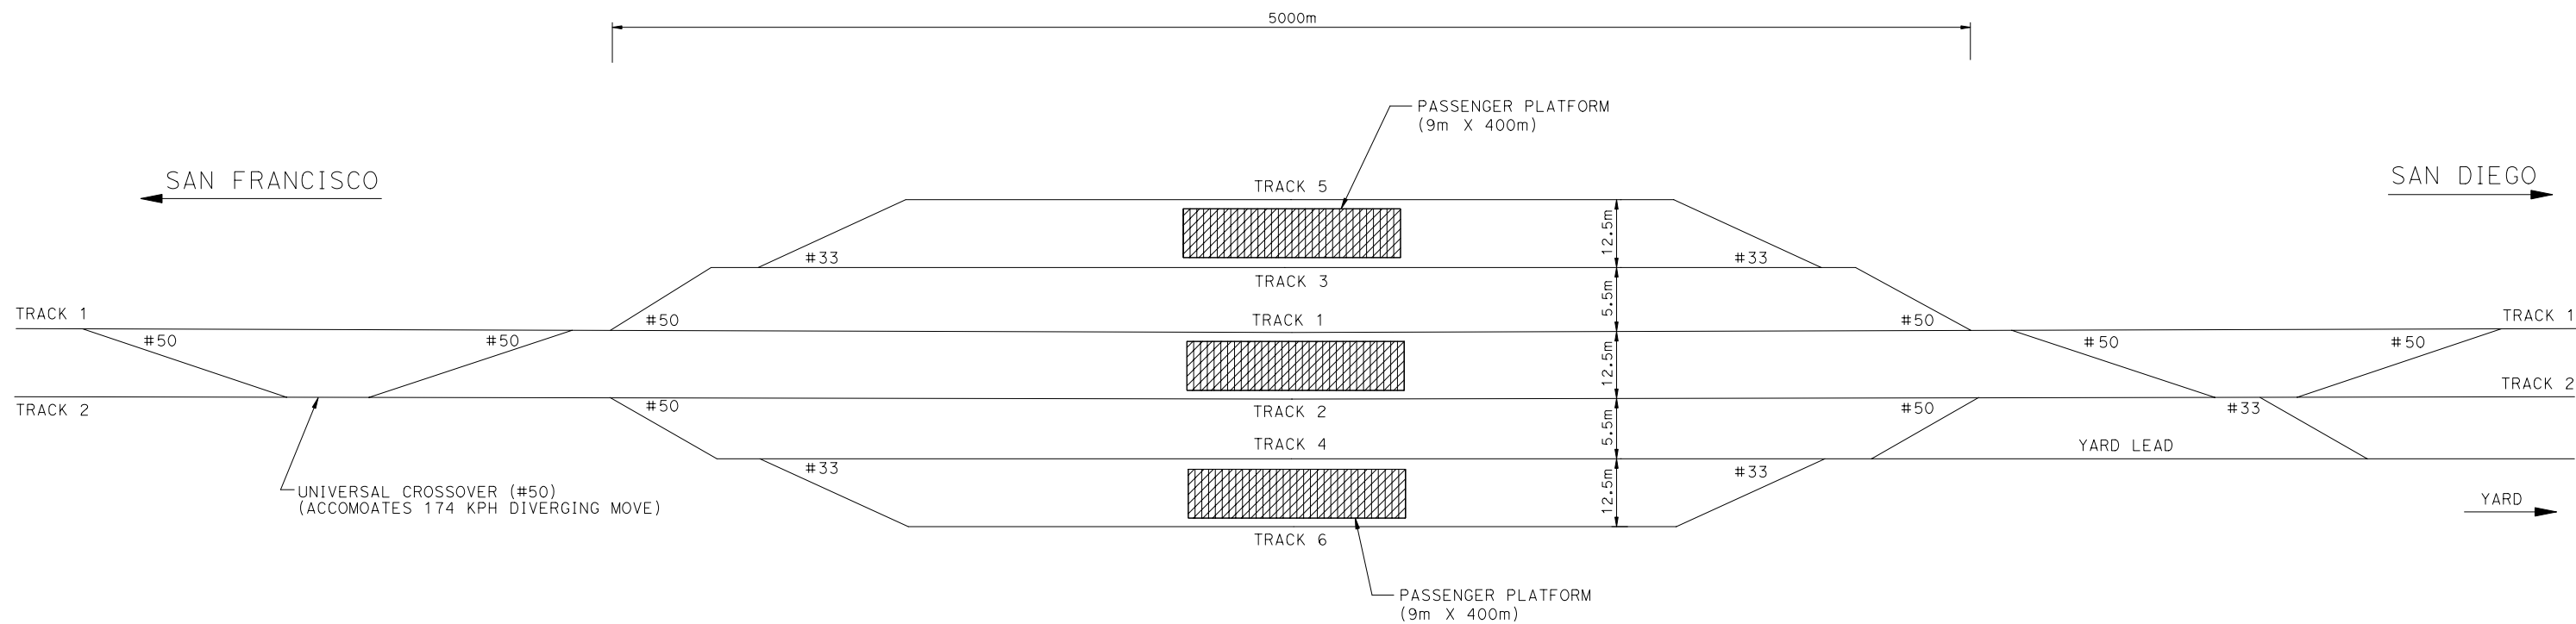

TOTAL AREA = 28.8 HECTARES (71.3 ACRES)

REFERENCE DRAWINGS				REVISIONS			
NUMBER	Rev	DESCRIPTION	No	DATE	BY	DESCRIPTION	



**PARSONS
BRINCKERHOFF**


TWO GATEWAY CENTER, NEWARK, NJ 07102
TEL: 973-645-1400 FAX: 973-648-0888

DESIGNED	_____	DATE	_____
DRAWN	_____	DATE	_____
CHECKED	_____	DATE	_____
APPROVED	_____	DATE	_____
SCALE		N.T.S.	

STATION CONFIGURATION
LOS ANGELES

DRAWING NO.
FIGURE 4.3-2

w:\cansra\phase2\TRS\sheets\figure-4_3_1.dgn

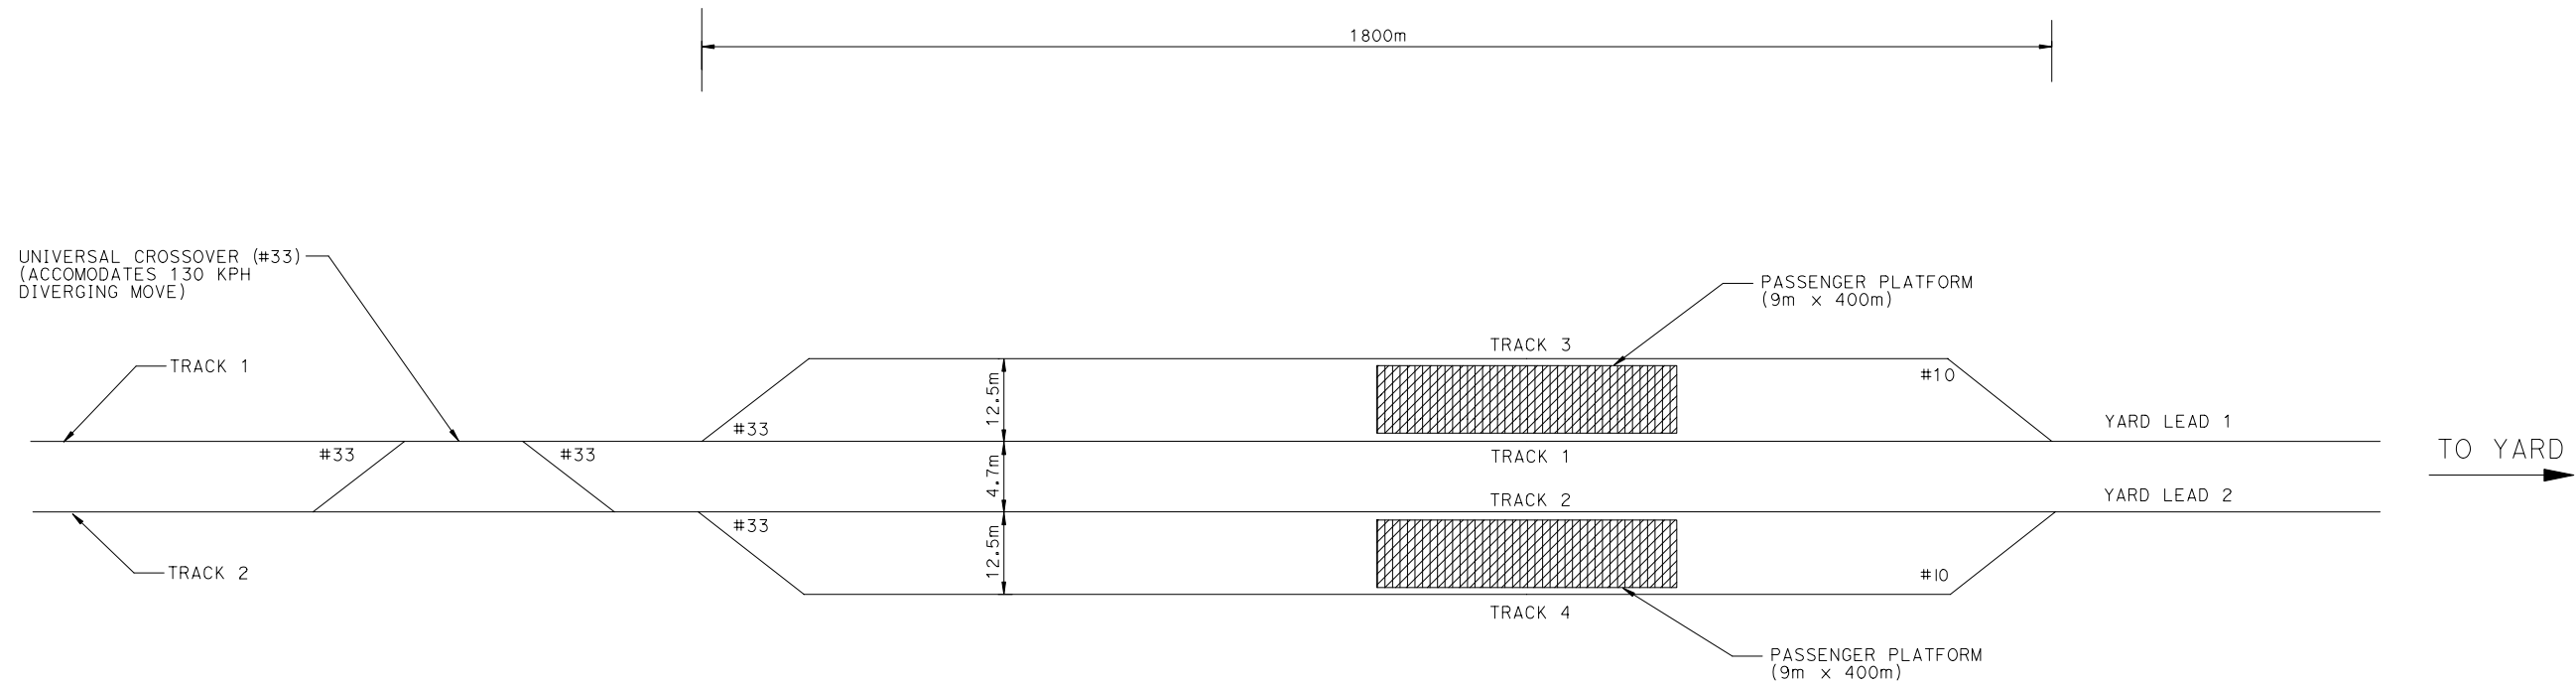

TOTAL AREA = 7.5 HECTARES (18.6 ACRES)

NOTE :

SIZE AND CONFIGURATION OF SAN FRANCISCO
TERMINAL STATION SUBJECT TO CHANGE PENDING
CAPACITY ANALYSIS OF SHARED USE CORRIDOR.

REFERENCE DRAWINGS			REVISIONS			
NUMBER	Rev	DESCRIPTION	No	DATE	BY	DESCRIPTION




**PARSONS
BRINCKERHOFF**
TWO GATEWAY CENTER, NEWARK, NJ 07102
TEL: 973-645-1400 FAX: 973-648-0888

DESIGNED	_____	DATE	_____
DRAWN	_____	DATE	_____
CHECKED	_____	DATE	_____
APPROVED	_____	DATE	_____
SCALE		N.T.S.	

TERMINAL STATION
CONFIGURATION
SACRAMENTO, SAN FRANCISCO-
OAKLAND, IRVINE, ANAHEIM,
SAN DIEGO

DRAWING NO.
FIGURE 4.3-1

w:\cansra\phase2\TRS\revised station 06_26_03\from Newark\4.3-1G-AN-1.dgn

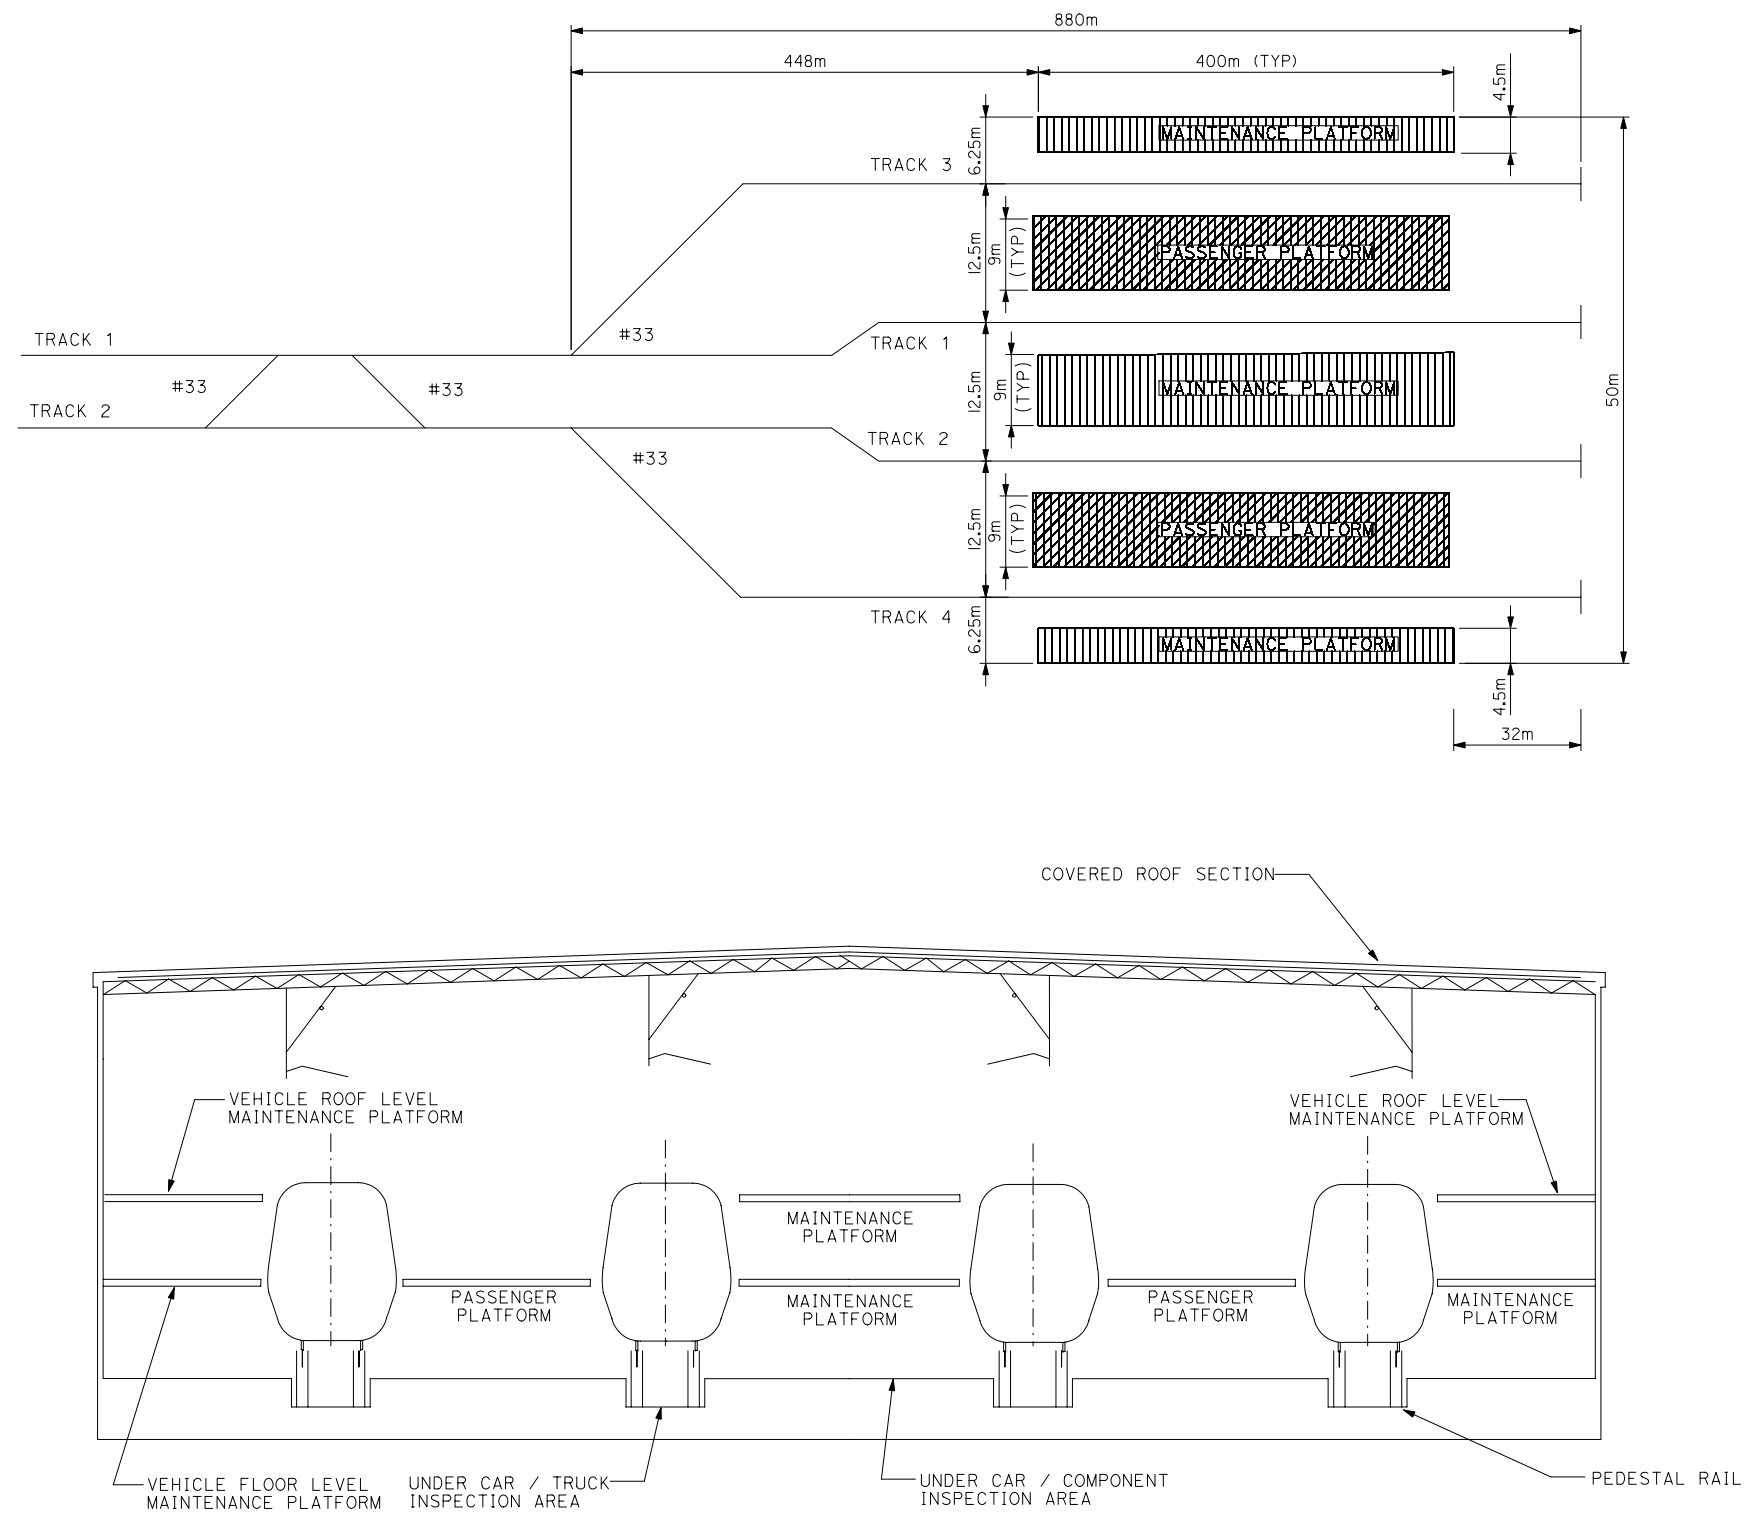

TOTAL AREA = 4.4 HECTARES (10.9 ACRES)

REFERENCE DRAWINGS				REVISIONS			
NUMBER	Rev	DESCRIPTION	No	DATE	BY	DESCRIPTION	

PB
100
YEARS



**PARSONS
BRINCKERHOFF**
TWO GATEWAY CENTER, NEWARK, NJ 07102
TEL: 973-645-1400 FAX: 973-648-0888

DESIGNED	_____	DATE	_____
DRAWN	_____	DATE	_____
CHECKED	_____	DATE	_____
APPROVED	_____	DATE	_____
SCALE	N.T.S.		

TERMINAL STATION
CONFIGURATION


ANAHIEM/IRVINE

DRAWING NO.
FIGURE 4.3-1G

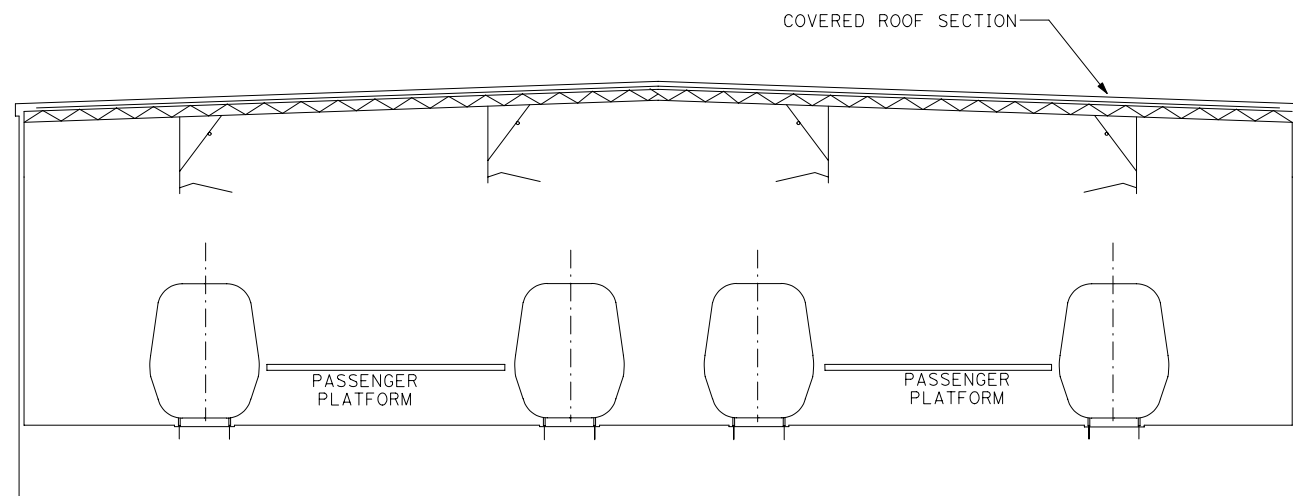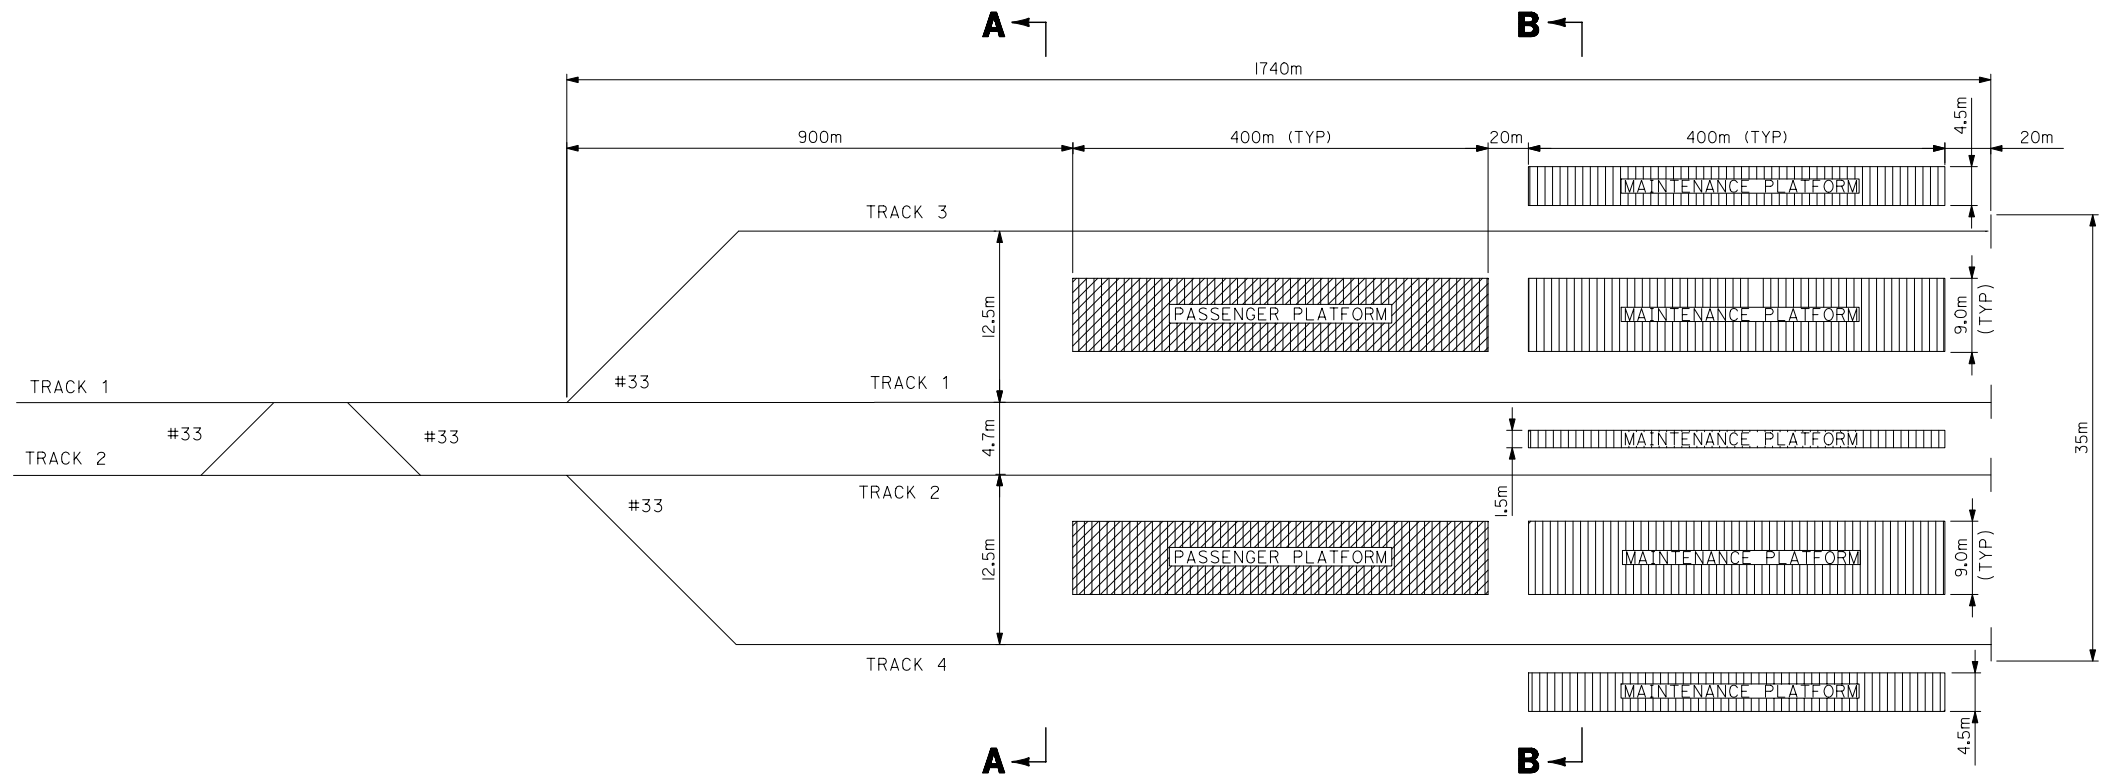

PASSENGER PLATFORM CROSSECTION

SECTION **A**
SCALE: NTS

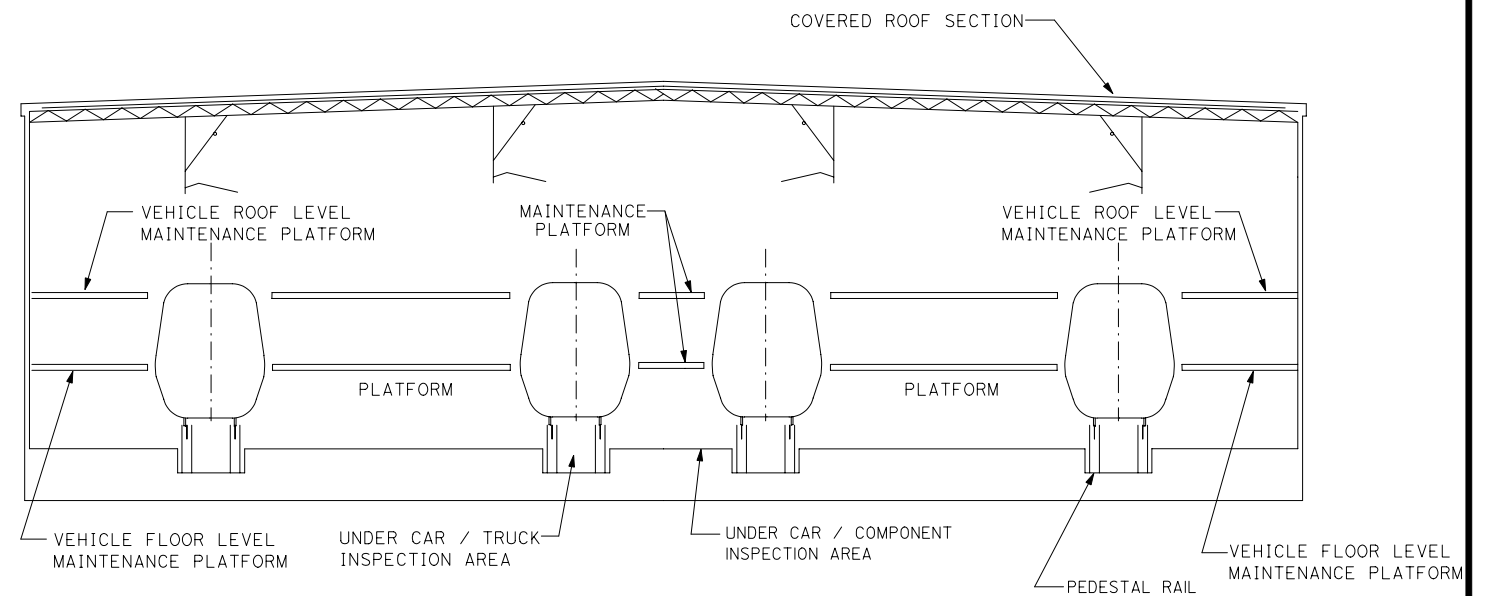

MAINTENANCE PLATFORM

SECTION **B**
SCALE: NTS

TOTAL AREA =
7.8 HECTARES (19.3 ACRES)

[illegible]

**PARSONS
BRINCKERHOFF**

TWO GATEWAY CENTER, NEWARK, NJ 07102
TEL: 973-645-1400 FAX: 973-648-0888

DESIGNED _____ DATE _____
 DRAWN _____ DATE _____
 CHECKED _____ DATE _____
 APPROVED _____ DATE _____

SCALE

N.T.S.

TERMINAL STATION CONFIGURATION

SAN DIEGO

DRAWING NO.

FIGURE 4.3-1F